


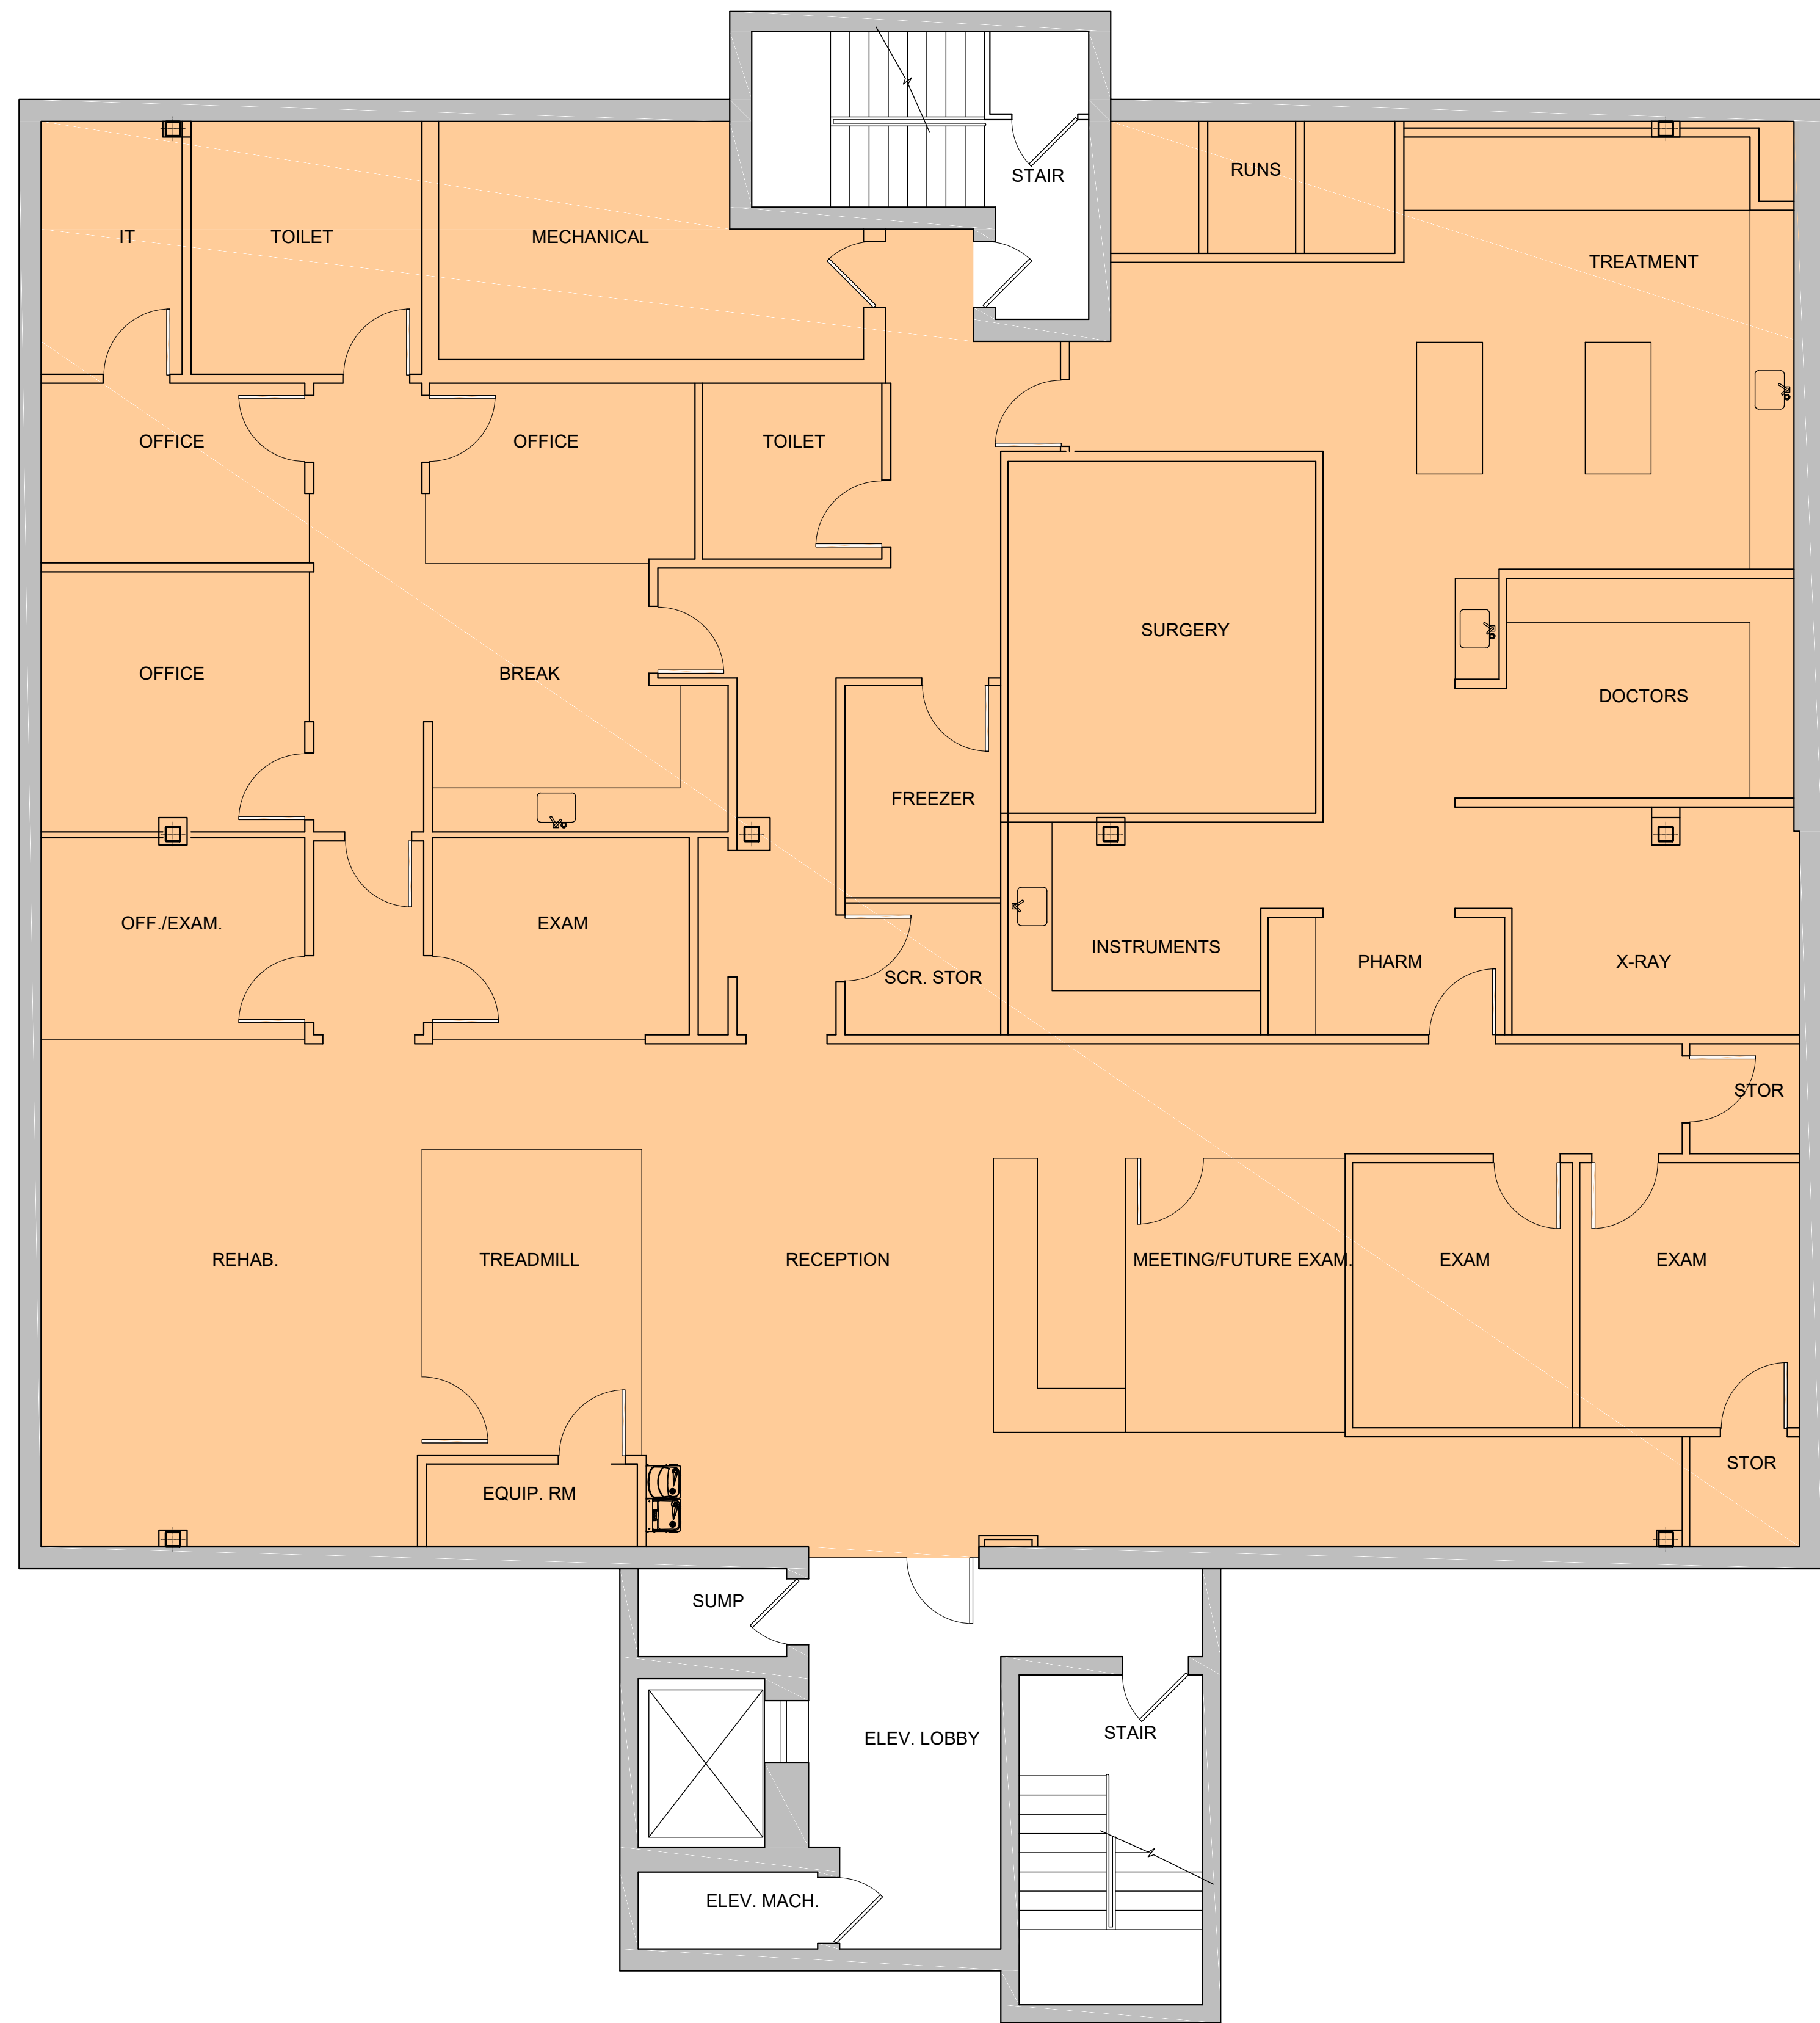

2021 - Current Building Tenant Key: 124 Park Street, SE

Color	Tenant	Suite #	Total Area (Sq. Ft.)	Building Floor Total Area (Sq. Ft.)
	Veterinary Surgical Centers Rehabilitation, LLC Surgery, Radiology, Rehabilitation, and Veterinary Services	Lower Level (B-100)	4,860	Basement / Lower Level 4,860
	Veterinary Surgical Centers Rehabilitation, LLC Neurology Treatment and Imaging Center	100	4,860	First Floor 4,860
	George Papastergiou, DDS, PLC General Dentistry	200	2,122	Second Floor 7,074
	Robert Mitchel III, CPA, PC Mitco Asset Management	201	1,033	
	Vienna Hearing Center, Inc Offices	202	1,110	
	Capital Area Internal Medicine, Inc. Sree L. Gogineni, MD	203	954	
	Vacant Space not occupied or leased	205	980	
	Hallway	Common	875	

T

P

C

THE
PRINCETON
COMPANIES

2 Cardinal Park Drive SE
Suite 202-C
Leesburg, VA 20175

P: 571-510-3192
F: 571-510-3194
www.pdesignbuild.com

ARCHITECTS
DEVELOPERS
BUILDERS

VSC VETERINARY SURGICAL CENTER

TENANT FIT-OUT

124 PARK STREET, S.E.
VIENNA, VA 22180

COMMONWEALTH OF VIRGINIA

SERGIO DANIEL SUR
LIC. N° 15710

ARCHITECT

DATE

BUILDING MAP KEY

04-14-2021

BASEMENT
PLAN

SHEET

A1.1