




KTGY Project No: #2019-0073



Hackensack, NJ 07602
PHONE NO. 201.487.1500
FAX NO. 201.487.7881

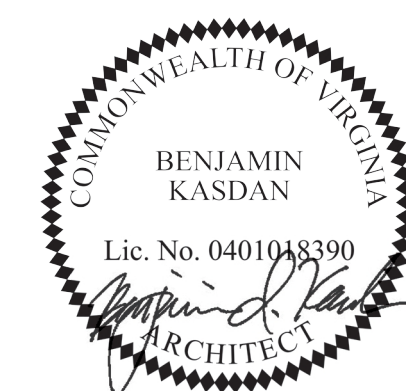


VIENNA, VIRGINIA

[illegible]

PERMIT SET

MAY 8, 2020

A2-100

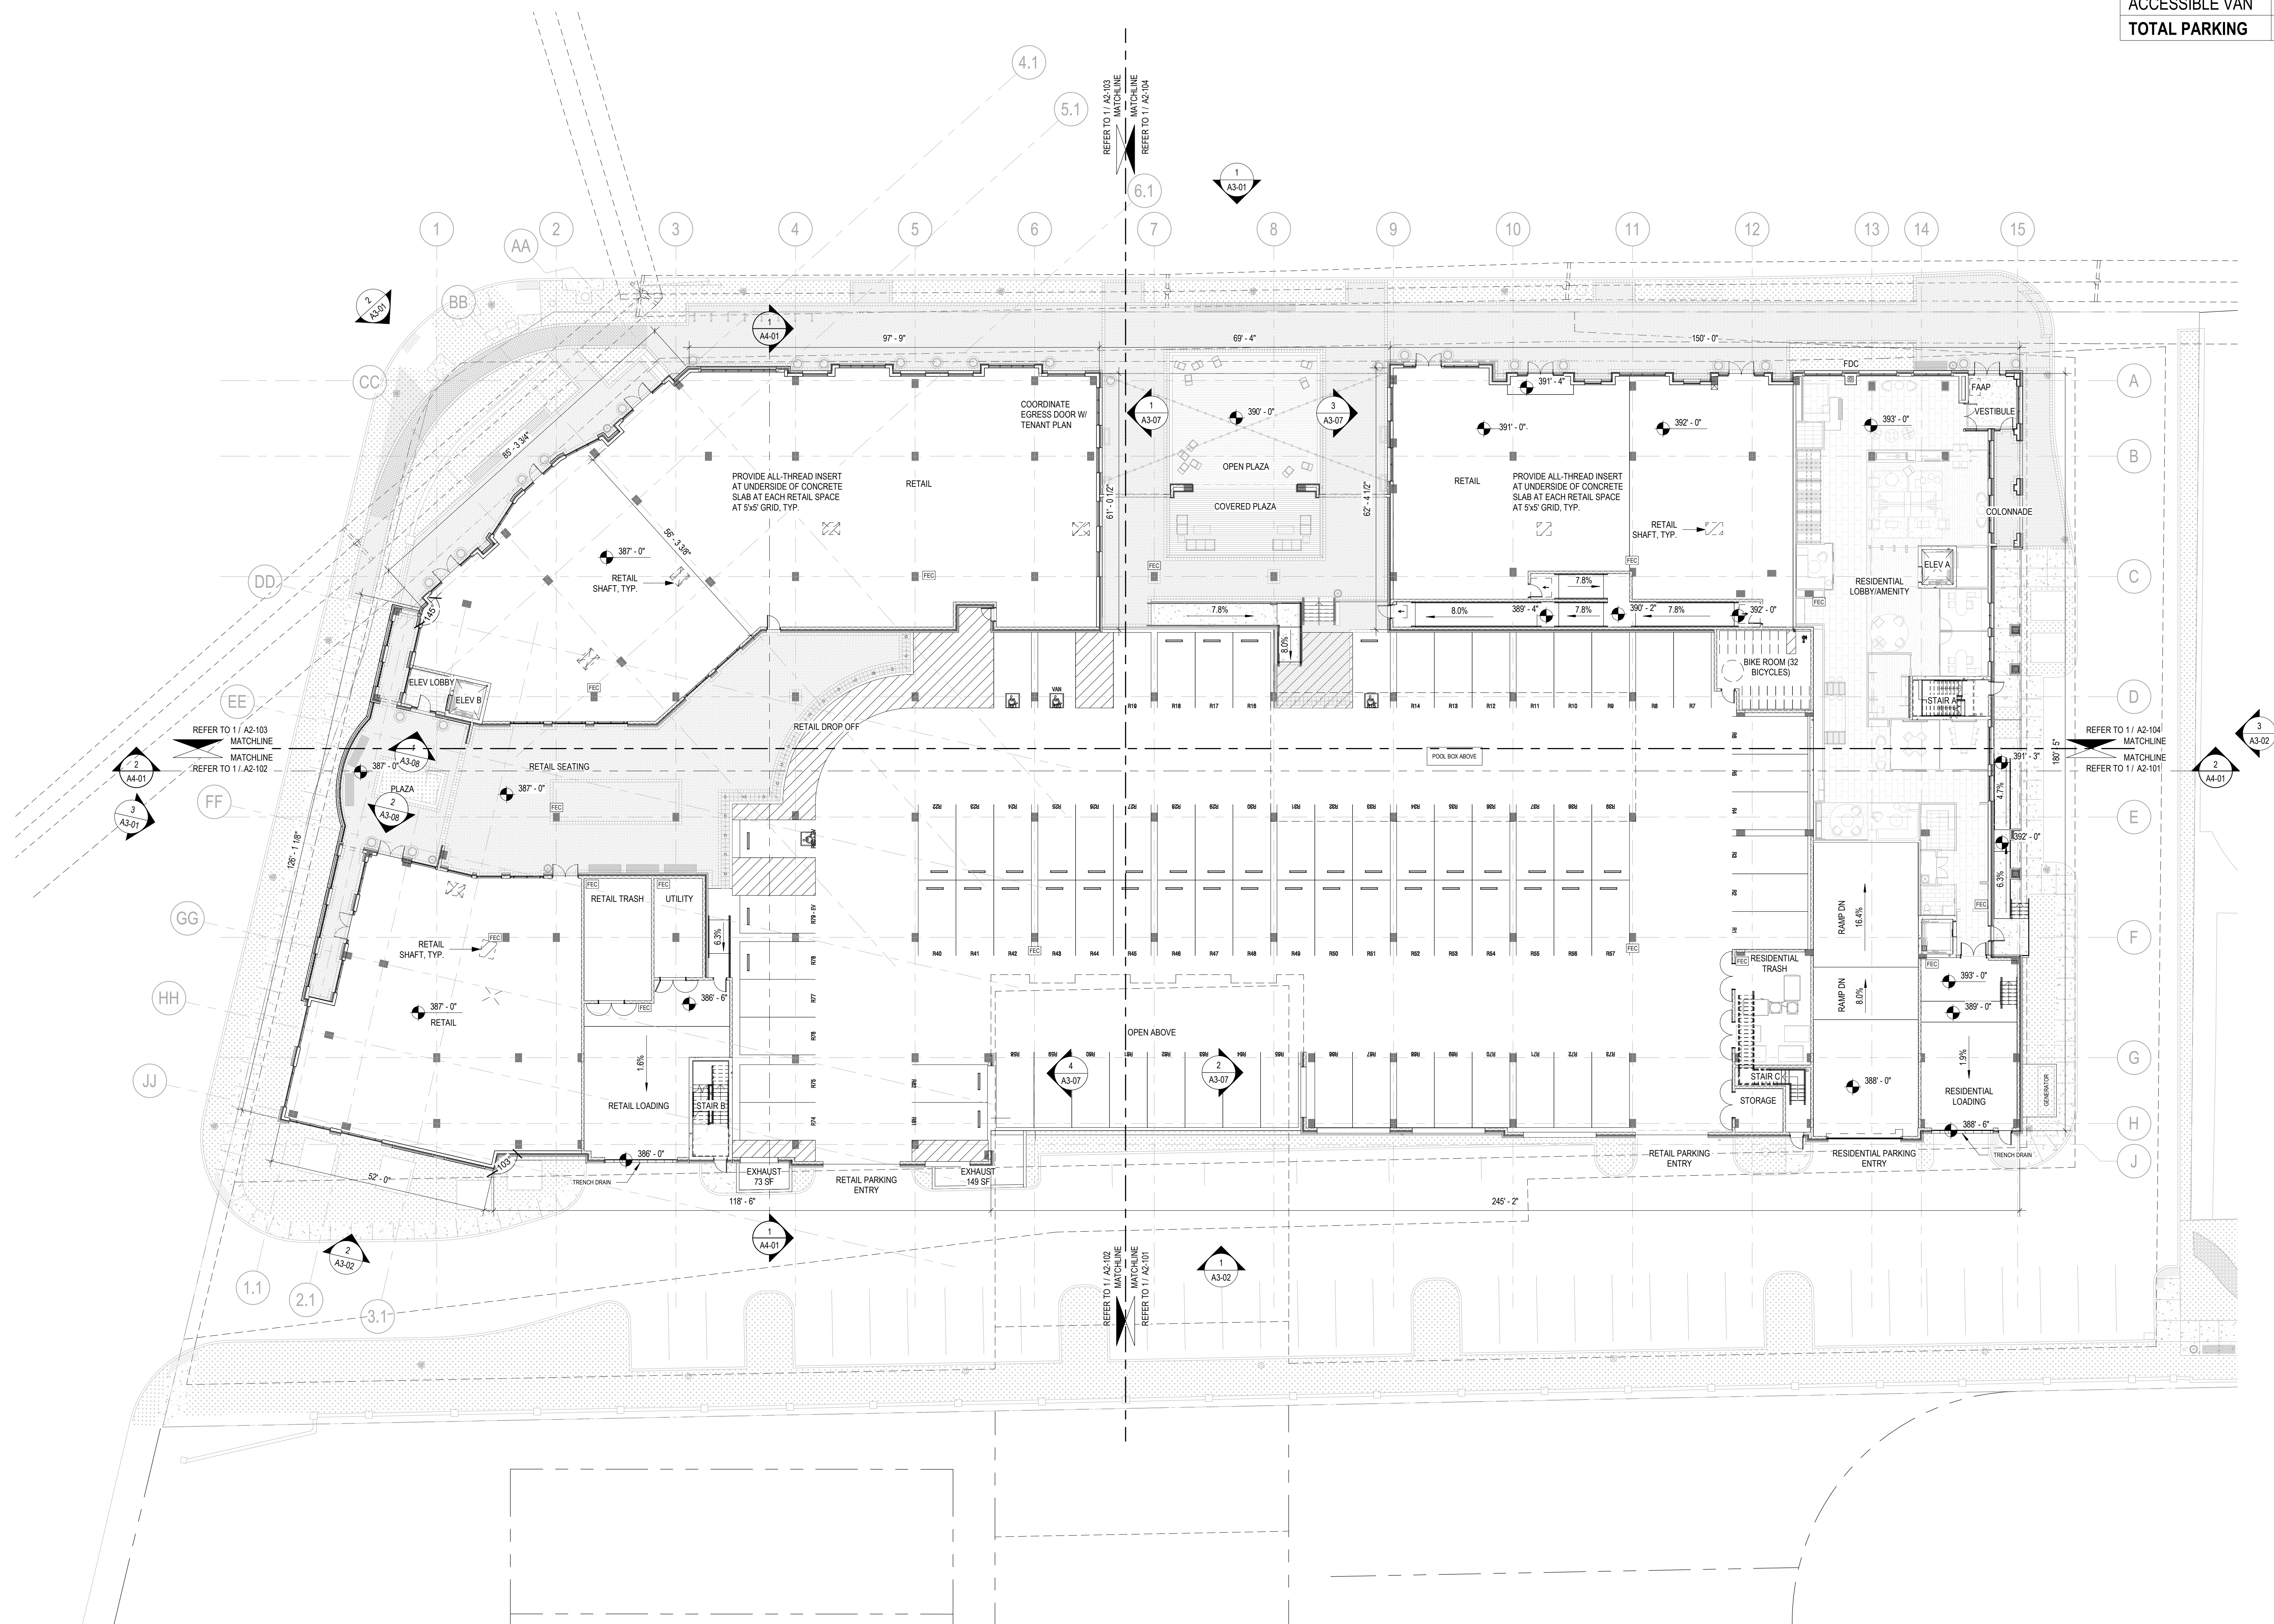

SCALE:
1/16" = 1'-0"

	1
--	---

COPYRIGHT ©