

Developer




Hekemian & Co, Inc.
505 Main St, Suite 400

Hackensack, NJ 07602
PHONE NO. 201.487.1500
FAX NO. 201.487.7881



444 MAPLE AVENUE

VIENNA, VIRGINIA

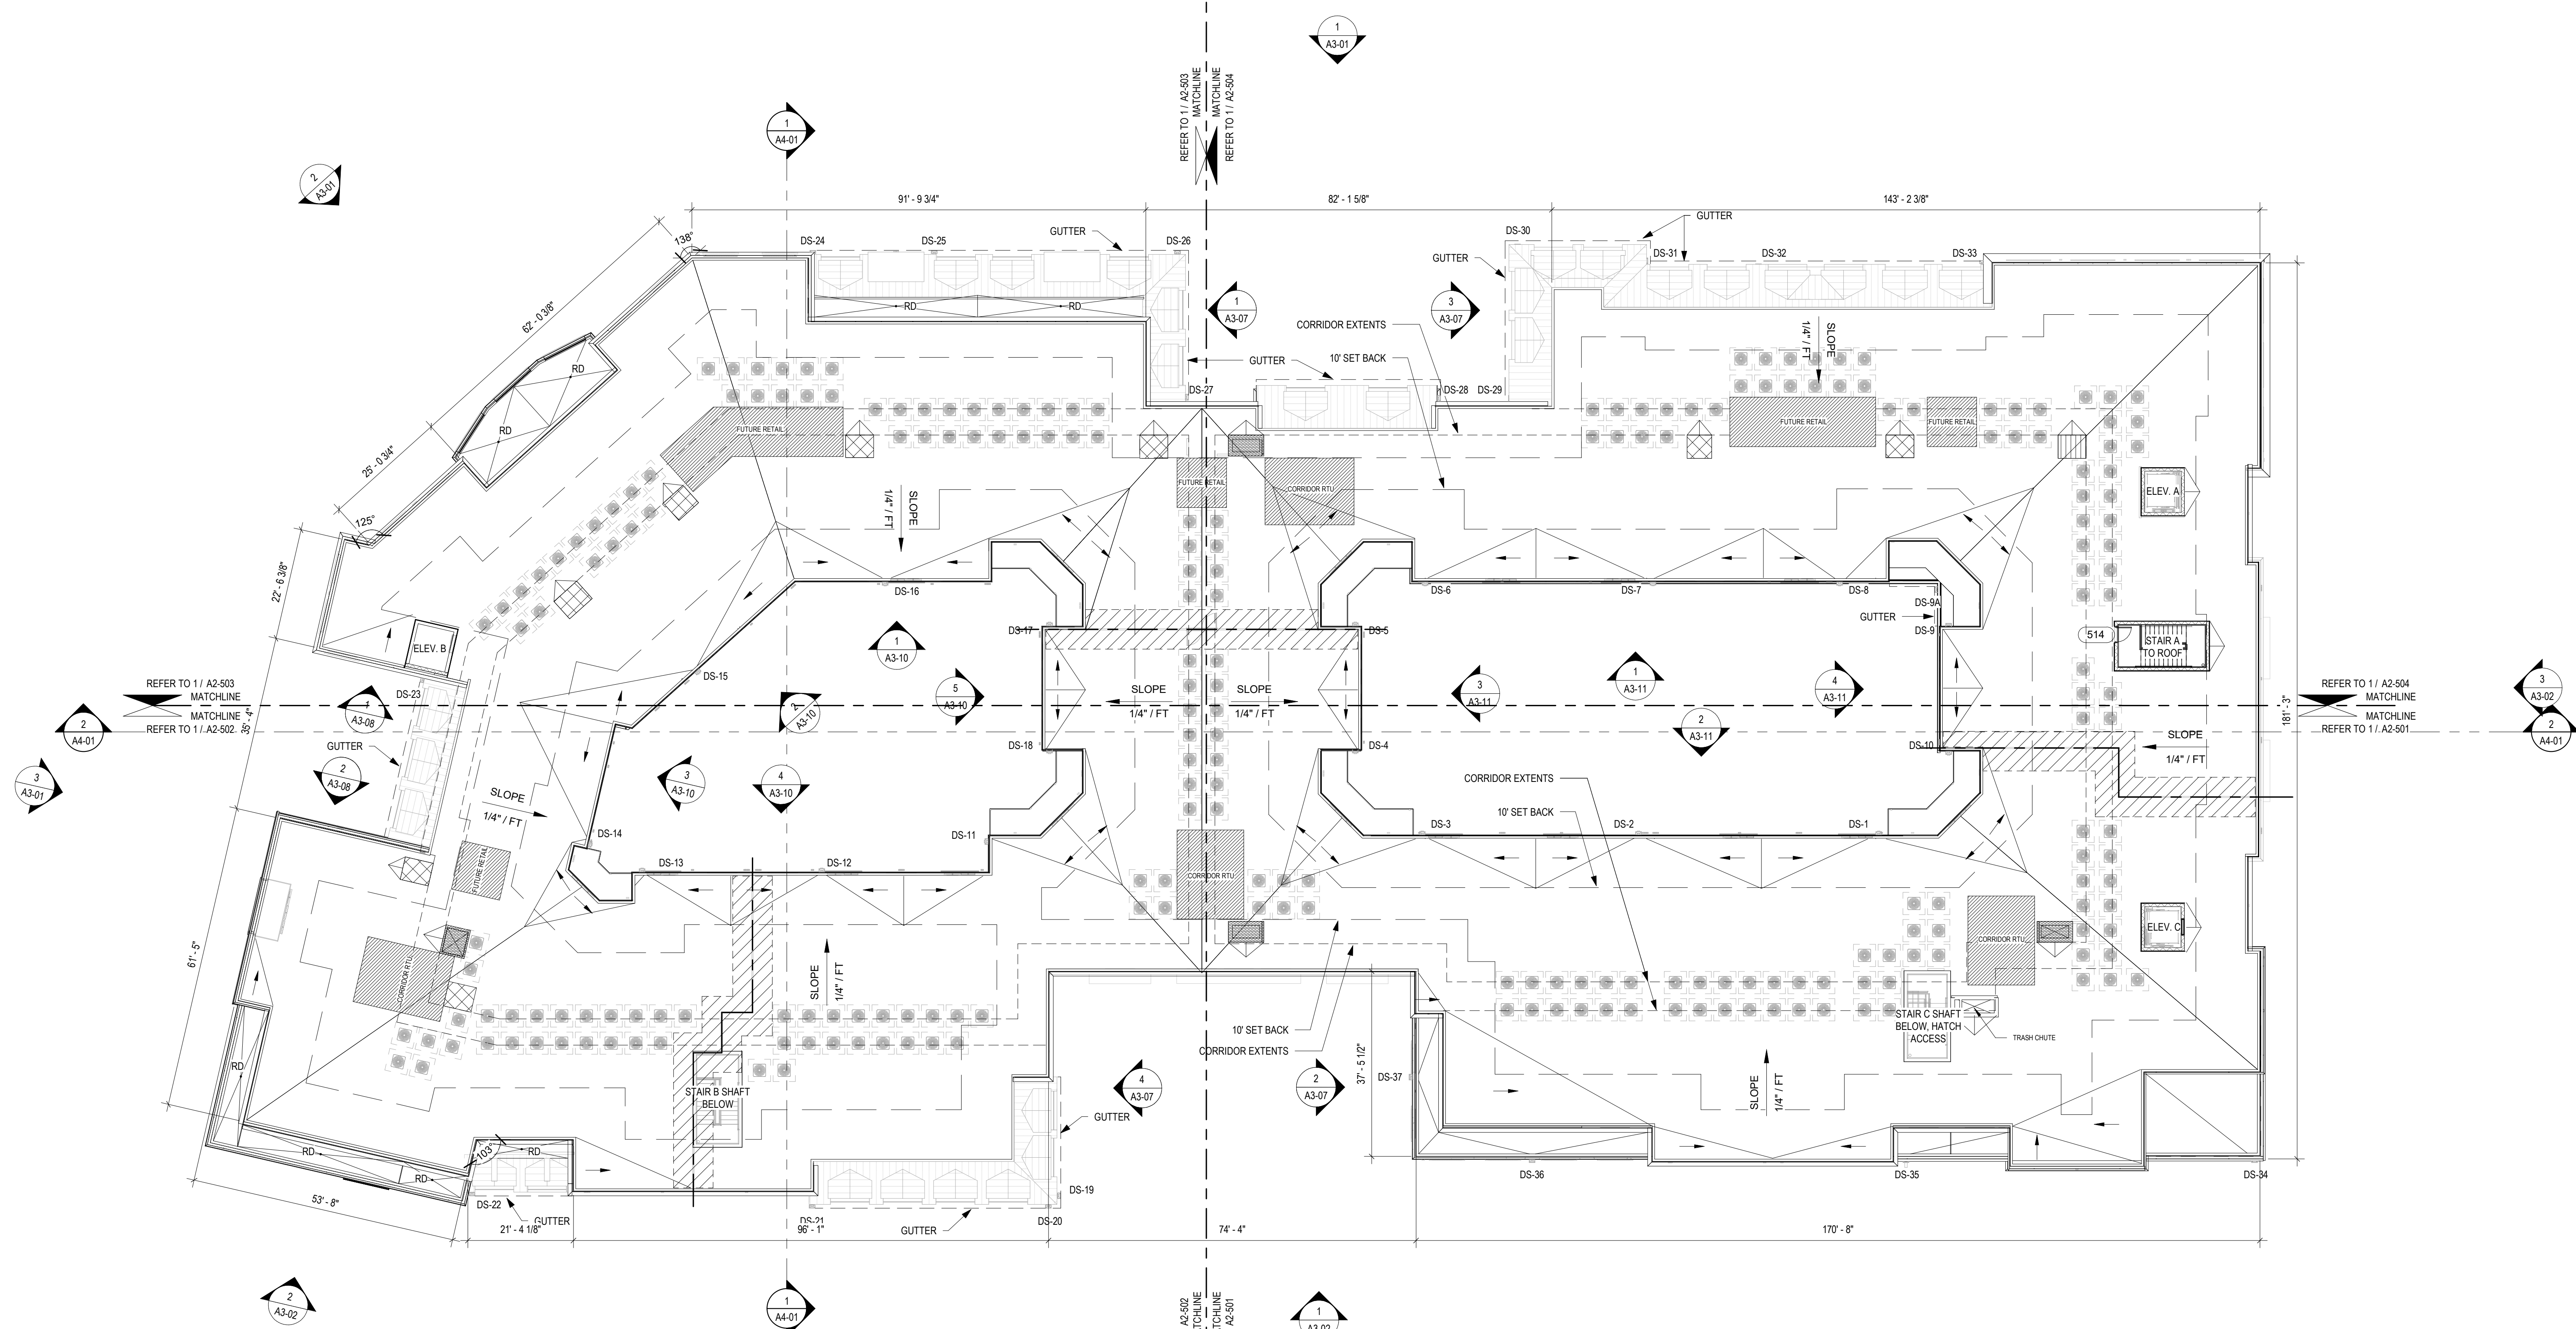

- NOTES:**
- = RETAIL SHAFT
 - = RESIDENTIAL SHAFT
 - = AMENITY SHAFT
 - = INCREASE TRUSS LOAD FOR LARGE EQUIPMENT
 - = FIRE RETARDANT ROOF SHEATHING 4'-0" EACH SIDE OF FIREWALL

No.	Date	Description

It is the clients responsibility prior to or during construction to notify the architect in writing of any personnel errors or omissions in the plans and specifications of which a contractor thorough knowledge with the building codes and methods of construction should reasonably be aware. Written instructions addressing such perceived errors or omissions shall be received from the architect prior to the client or clients subcontractors proceeding with the work. The client will be responsible for any defects in construction if these procedures are not followed.

PERMIT SET

MAY 8, 2020

ROOF PLAN