

**444 Maple**  
 Town of Vienna, Virginia

Owner  
 Hekman & Co., Inc.  
 505 Main Street, P.O. Box 667  
 Hackensack, NJ, 07602  
 1.201.487.1500

Architect  
 KTG  
 8609 Westwood Center Dr #600  
 Tysons, VA 22182  
 1.703.245.1090

Civil Engineer  
 Walter L. Phillips  
 207 PARK AVENUE  
 Falls Church, VA 22046  
 1.703.532.6163

SEAL

ISSUED FOR	DATE
1 Preliminary Application for MAC Zone Designation	12/06/17
2 Preliminary Application for MAC Zone Designation	02/15/18
3 Preliminary Application for MAC Zone Designation	04/11/18
4 Preliminary Application for MAC Zone Designation	04/11/18
5 Preliminary Application for MAC Zone Designation	06/25/18
6 Work Session	10/04/18
7 Preliminary Application for MAC Zone Designation	10/29/18
8 Preliminary Application for MAC Zone Designation	04/29/20

PROJECT NO. 17041 SCALE: As Shown

DRAWN BY: BB,RJ, BH REVIEWED BY: MR

**LS-1.02**  
 MATERIALS PLAN


**HARDSCAPE KEY**

PAVING


- P1 (1/4-01) C.I.P. CONCRETE PAVING
  - P2A (3/4-01) BRICK PAVING, RUNNING BOND
  - P2B (3/4-01) BRICK PAVING, HERRINGBONE
  - P2C (3/4-01) 8" BRICK PAVER BAND
  - P3 (6/4-01) IPE WOOD DECK
  - P4 (5/4-01) DETECTABLE WARNING CONCRETE DOME PAVERS
  - P5 (4/4-01) PORCELAIN PAVERS
  - P6 POOL COPING
  - P8 (7/4-01) ARTIFICIAL TURF
  - P9 RIVER ROCKS @ BLDG. EDGE IN PLANTERS
  - P10 RIVER ROCKS @ SWALE (SEE CIVIL DWGS.)
  - P11 (4/4-01) PORCELAIN PAVERS
  - P12 CRUSHED GRANITE
- WALLS/ CURBS/ FENCES
- C1 C.I.P. CONCRETE FLUSH CURB
  - C2 PRECAST CONCRETE FLUSH CURB/BAND
  - F1 POOL FENCE, METAL
  - F2 POOL FENCE, GLASS
  - F3 POOL FENCE, GLASS, WALL MOUNTED
  - F4 FENCE, METAL
  - FG FENCE GATE, METAL
  - R1 ALUMINUM RAILING
  - S1 C.I.P. CONCRETE STAIRS WITH STAINLESS STEEL HANDRAIL
  - W1 BRICK RETAINING WALL, DOUBLE SIDED (A - AT GRADE, B - ON STRUCTURE)

SITE AMENITIES

- B1 BENCH
  - B2 BENCH, PLINTH
  - B3 BENCH, WALL MOUNTED
  - BI PREFABRICATED BRIDGE OVER SWALE
  - BO VEHICULAR BOLLARD @ 5'-0" O.C.
  - BR BIKE RACK
  - DF DRINKING WATER FOUNTAIN
  - FP FIRE PIT
  - ME METAL EDGE RESTRAINT @ PAVERS
  - OK OUTDOOR KITCHEN
  - TR LITTER/RECYCLE RECEPTACLE
  - PL1 PLANTER, TYPE 1
  - PL2 PLANTER, TYPE 2
  - PL3 PLANTER GROUP, TYPE 3
  - PS PET STATION
  - SLP STRING LIGHT POST
- PA PLANTING AREA
- PROPERTY LINE
- ⊙ LIGHT POLE (SEE LIGHTING AND ELECTRICAL DWGS.)
- POTENTIAL OUTDOOR DINNING AREA

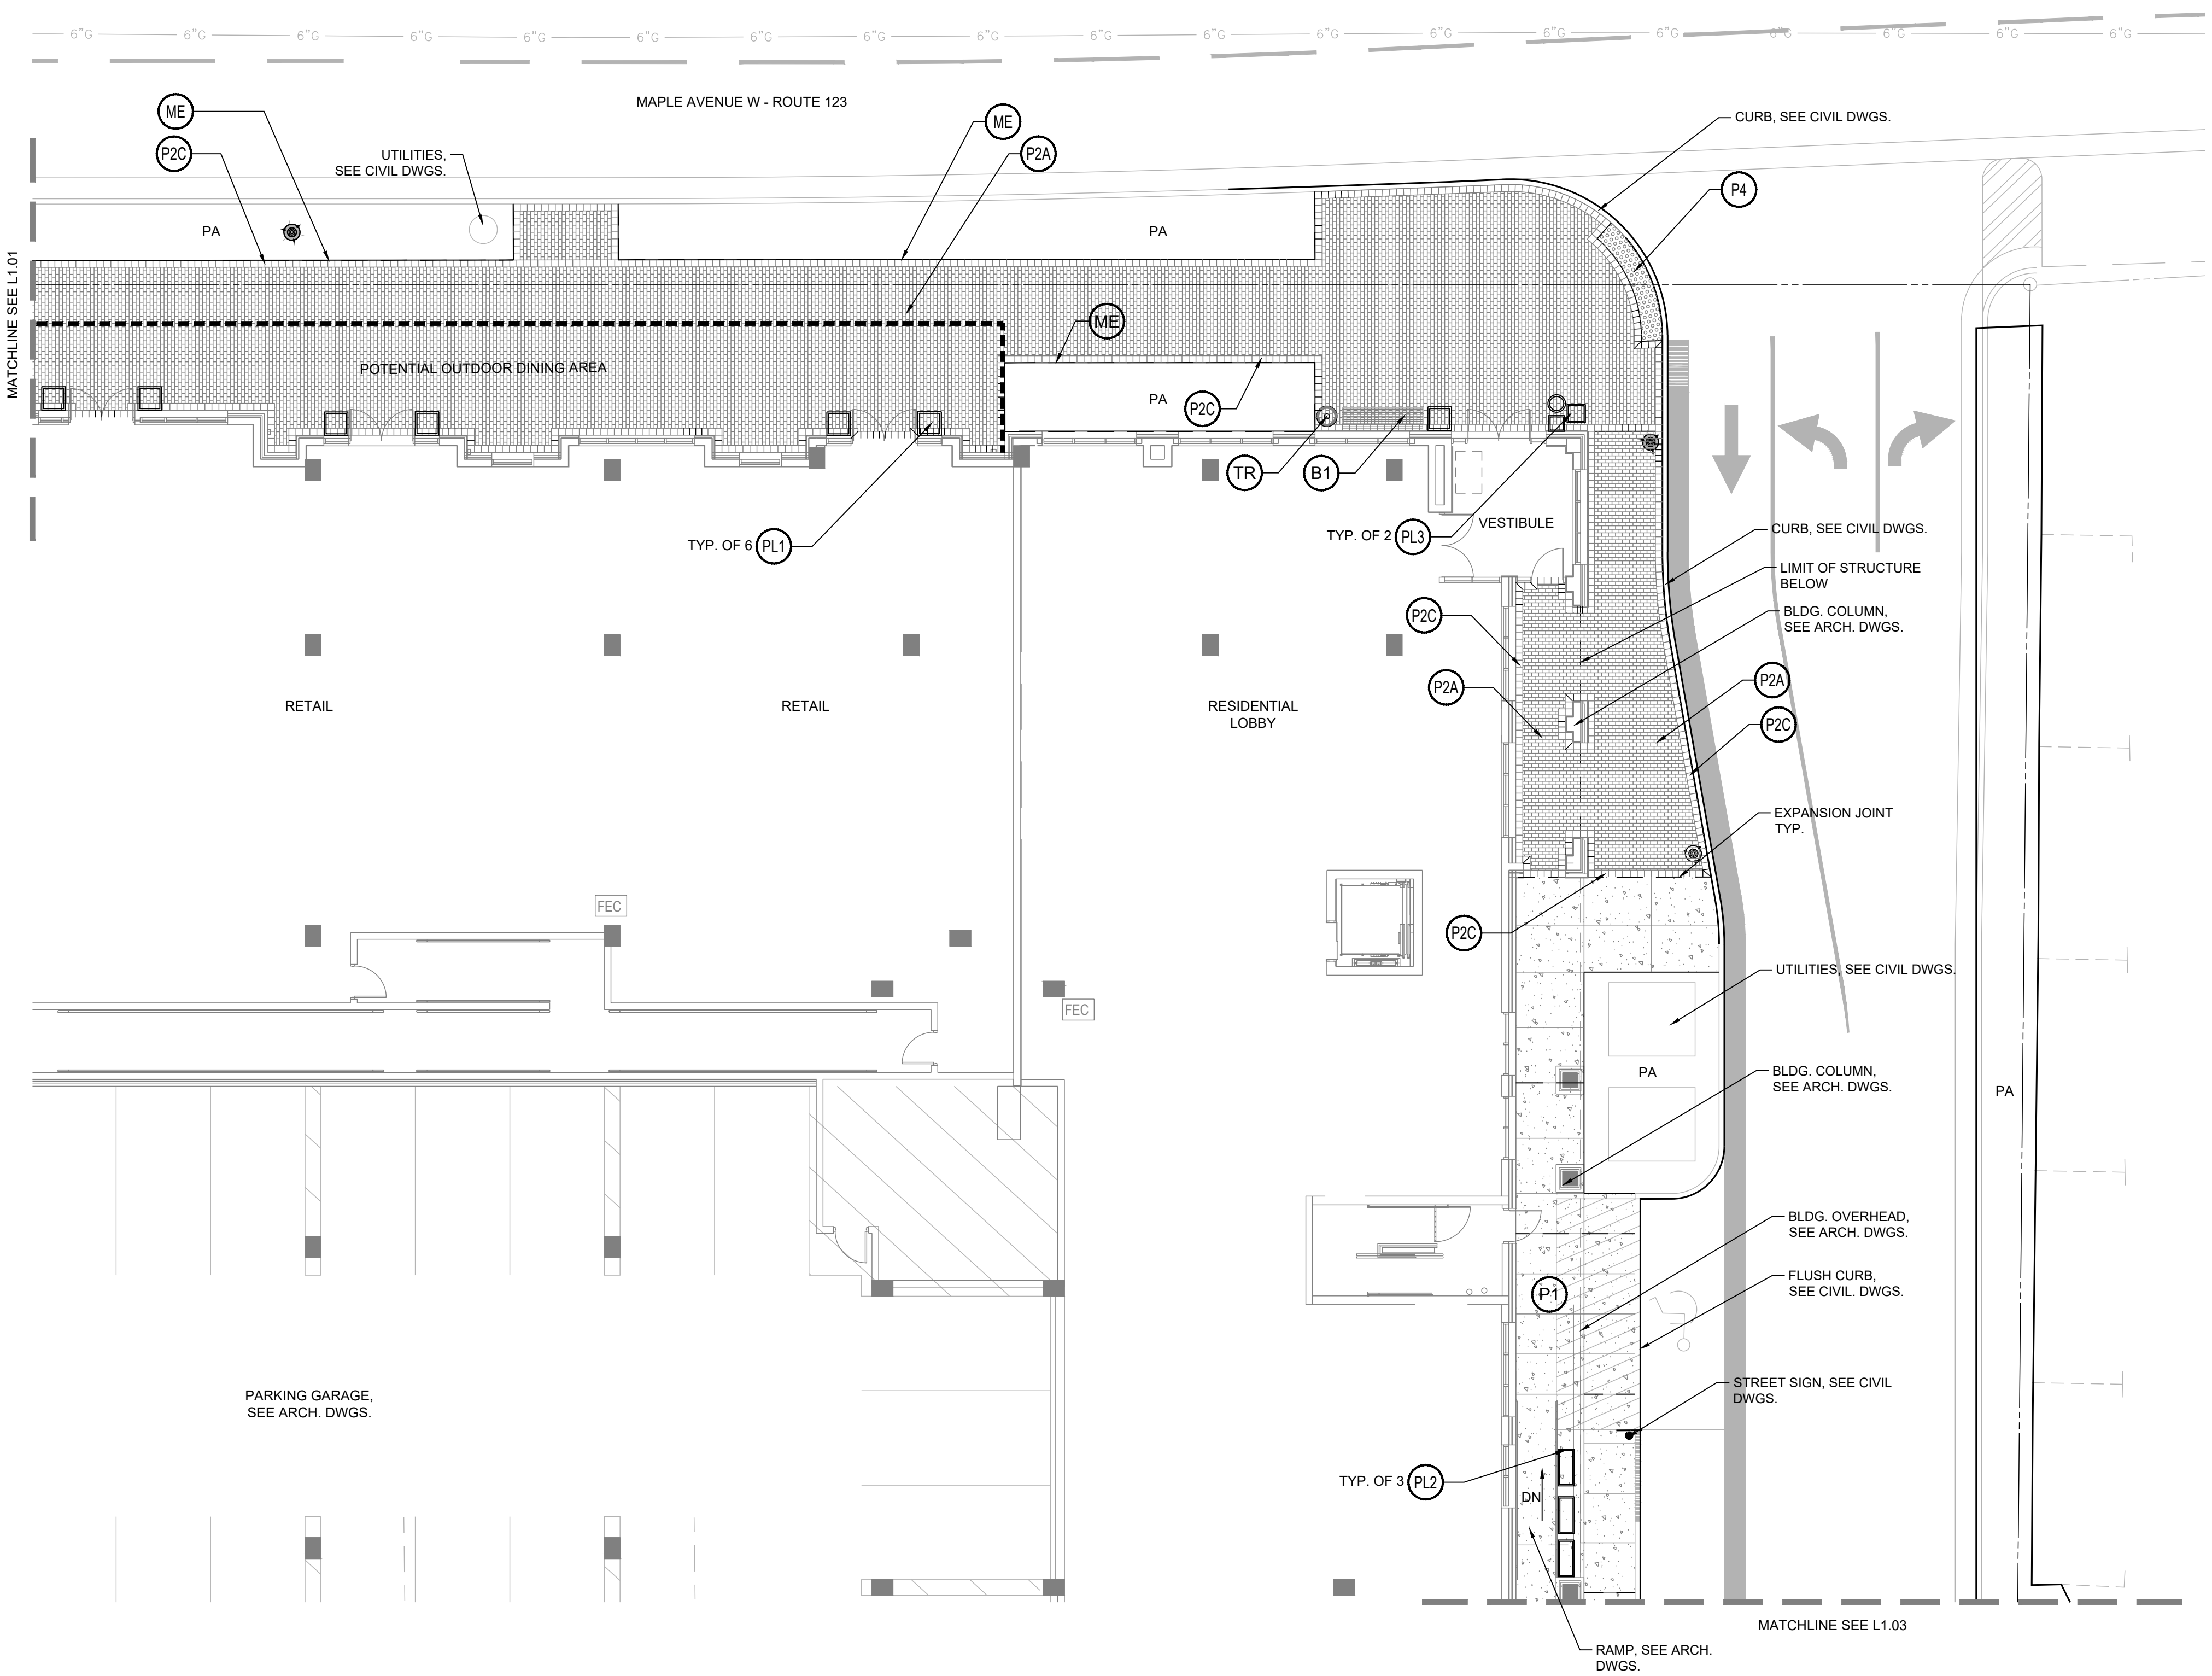

**1 MATERIALS PLAN**  
 1"=10'-0"

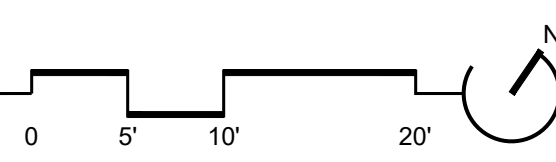

**NOTES:**

- SEE CIVIL PLANS FOR EXTENTS OF NEW AND EXISTING WORK, SITE GRADING, ALL ROADWAYS, CURB, CURB RAMPS, ADA ACCESS, GUTTERS, PAVEMENT MARKINGS, STREET SIGNAGE ETC.
- SEE ELECTRICAL DRAWINGS FOR ALL LIGHTING CONDUITS, MOUNTING DETAILS, ETC.
- COMPLY WITH ALL LOCAL AND CITY STANDARDS. NOTIFY ARCHITECT OF ANY DISCREPANCIES IMMEDIATELY.
- CUT PAVERS AROUND UTILITIES AS NEEDED
- REFER TO LIGHTING DWGS. FOR LIGHTING SPECS, DETAILS, LAYOUT, PHOTOMETRIC, ETC.
- ALL SITE WALLS OVER 3'-0" TALL TO BE DESIGNED, DOCUMENTED BY PROJECT STRUCTURAL ENGINEER.
- EXPANSION JOINTS @ 20' O.C. MAX UNLESS NOTED OTHERWISE.
- FF&E SHOWN FOR DESIGN INTENT ONLY