


Owner
 Hekman & Co., Inc.
 505 Main Street, P.O. Box 667
 Hackensack, NJ, 07602
 1.201.487.1500

Architect
 KTG
 8609 Westwood Center Dr #600
 Tysons, VA 22182
 1.703.245.1090

Civil Engineer
 Walter L. Phillips
 207 PARK AVENUE
 Falls Church, VA 22046
 1.703.532.6163

SEAL

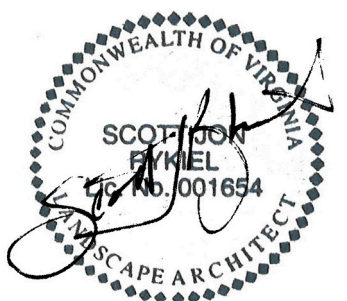


ISSUED FOR	DATE
1 50% DD	10/08/19
2 DESIGN DEVELOPMENT	11/22/19
3 50% CD	01/08/20
PROGRESS SET	03/05/20
4 PERMIT SET	05/08/20

PROJECT NO.
 17041


SCALE :
 As Shown

DRAWN BY :
 BB, RJ, BH

REVIEWED BY :
 MR

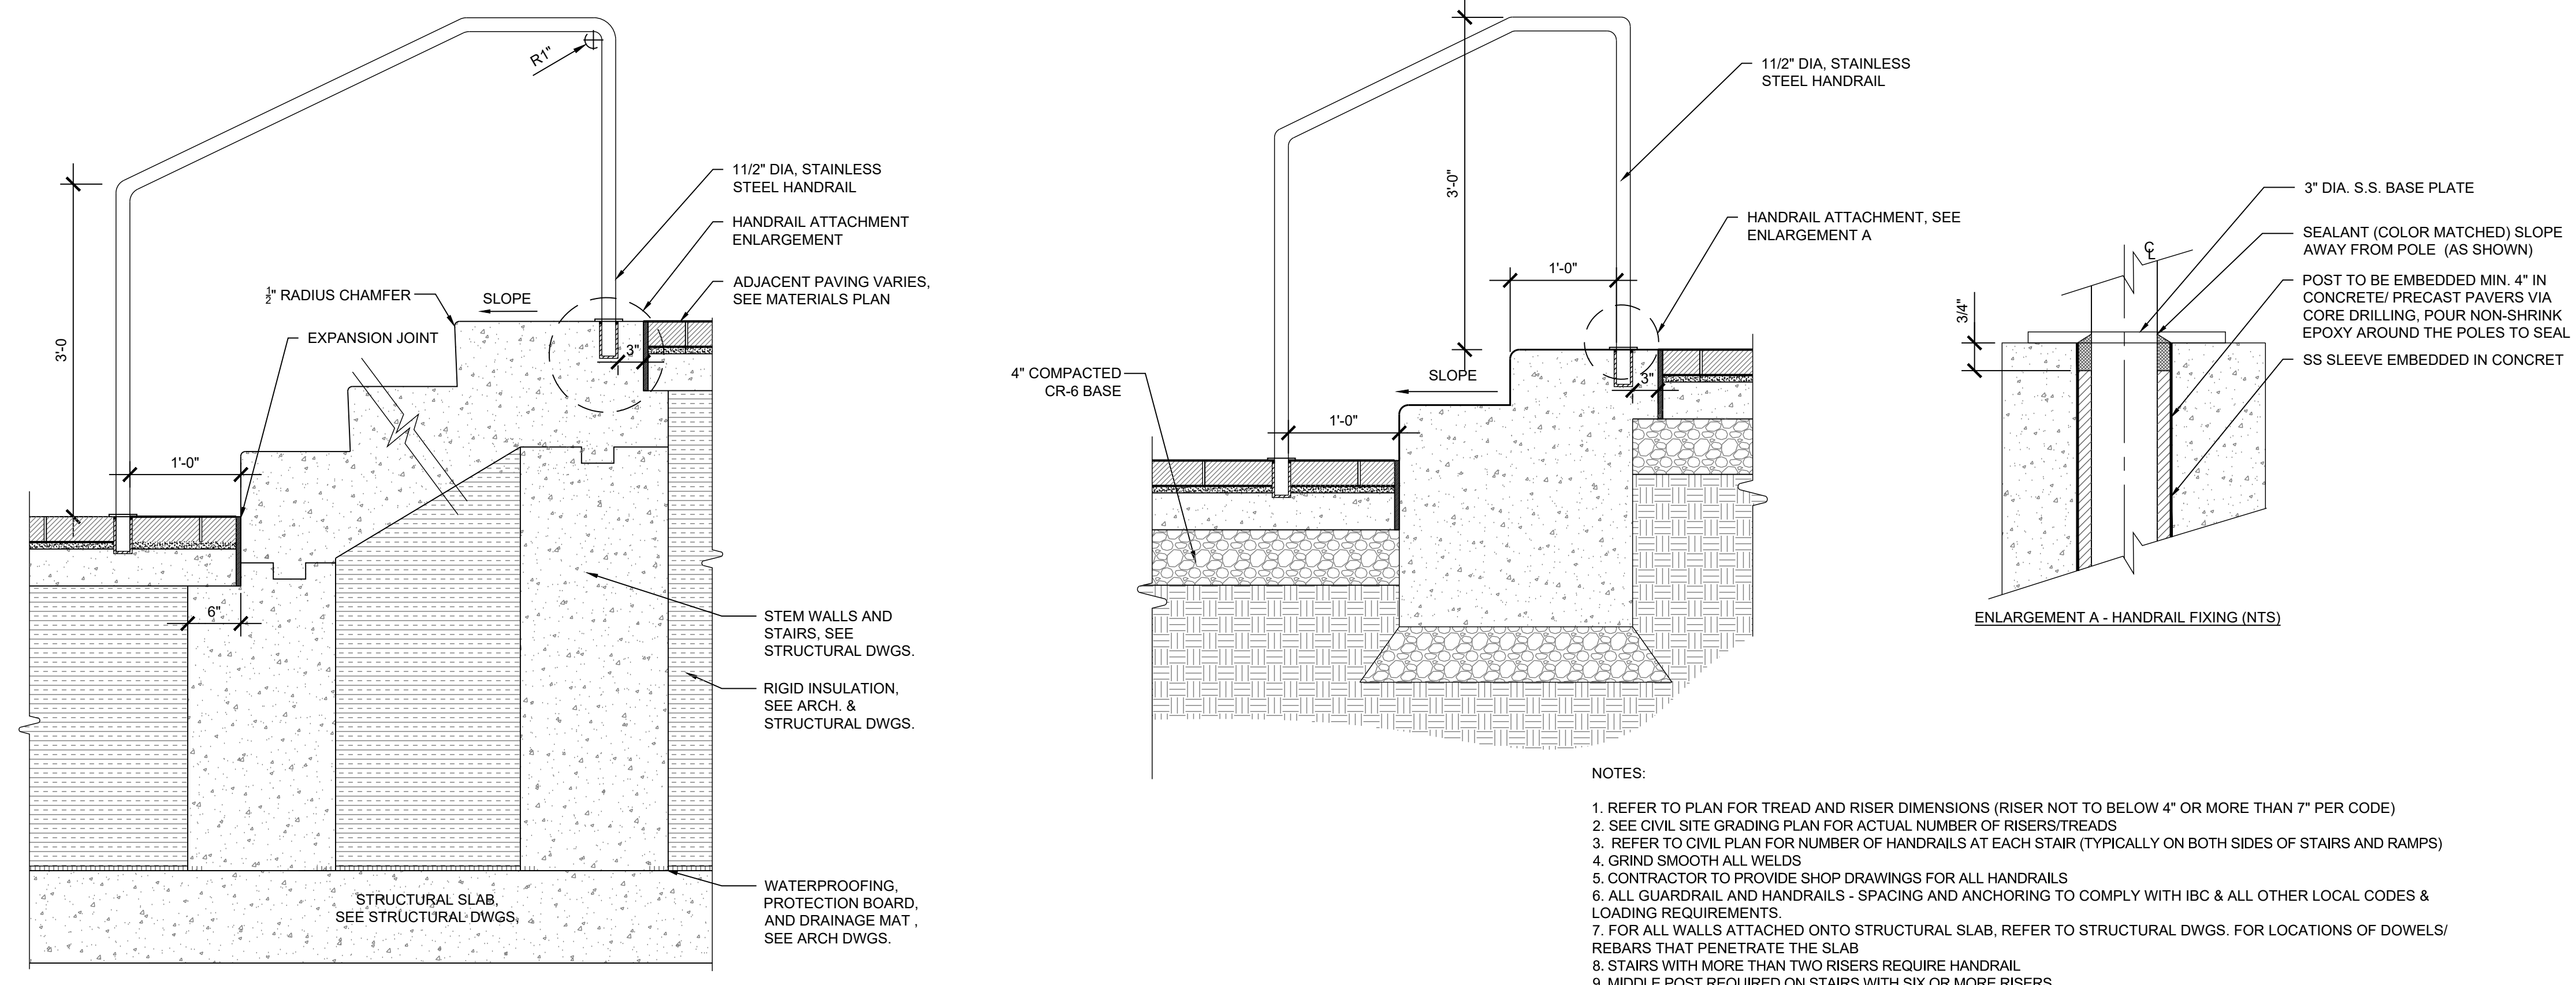

1 CAST-IN-PLACE CONCRETE STAIRS
 1"=1'-0"

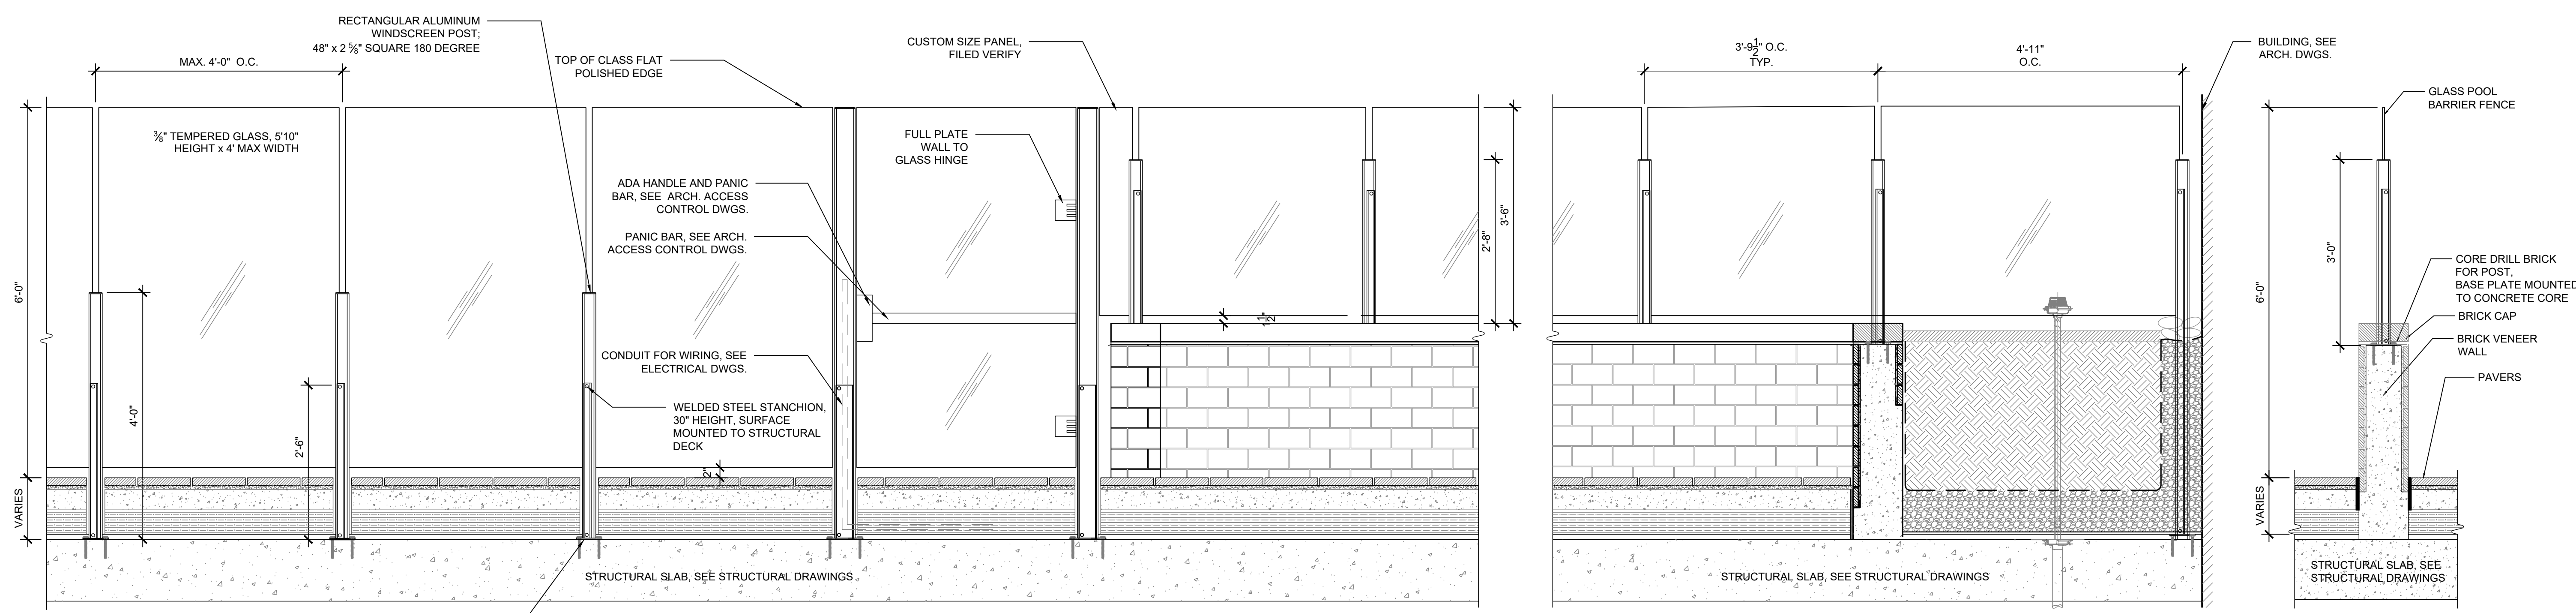

2 GLASS POOL BARRIER FENCE
 3/4"=1'-0"