

444 Maple

Town of Vienna, Virginia

Owner
 Hekman & Co., Inc.
 505 Main Street, P.O. Box 667
 Hackensack, NJ, 07602
 1.201.487.1500

Architect
 KTG
 8609 Westwood Center Dr #600
 Tysons, VA 22182
 1.703.245.1090

Civil Engineer
 Walter L. Phillips
 207 PARK AVENUE
 Falls Church, VA 22046
 1.703.532.6163


SEAL

ISSUED FOR	DATE
1 Preliminary Application for	12/06/17
2 MAC Zone Designation	02/15/18
3 Preliminary Application for	04/11/18
4 MAC Zone Designation	04/11/18
5 Preliminary Application for	06/25/18
6 MAC Zone Designation	10/04/18
7 Work Session	10/29/18
8 Preliminary Application for	04/29/20
9 MAC Zone Designation	

PROJECT NO. 17041 SCALE: As Shown

DRAWN BY: BB,RJ, BH REVIEWED BY: MR

LS-5.01
 PLANTING PLAN

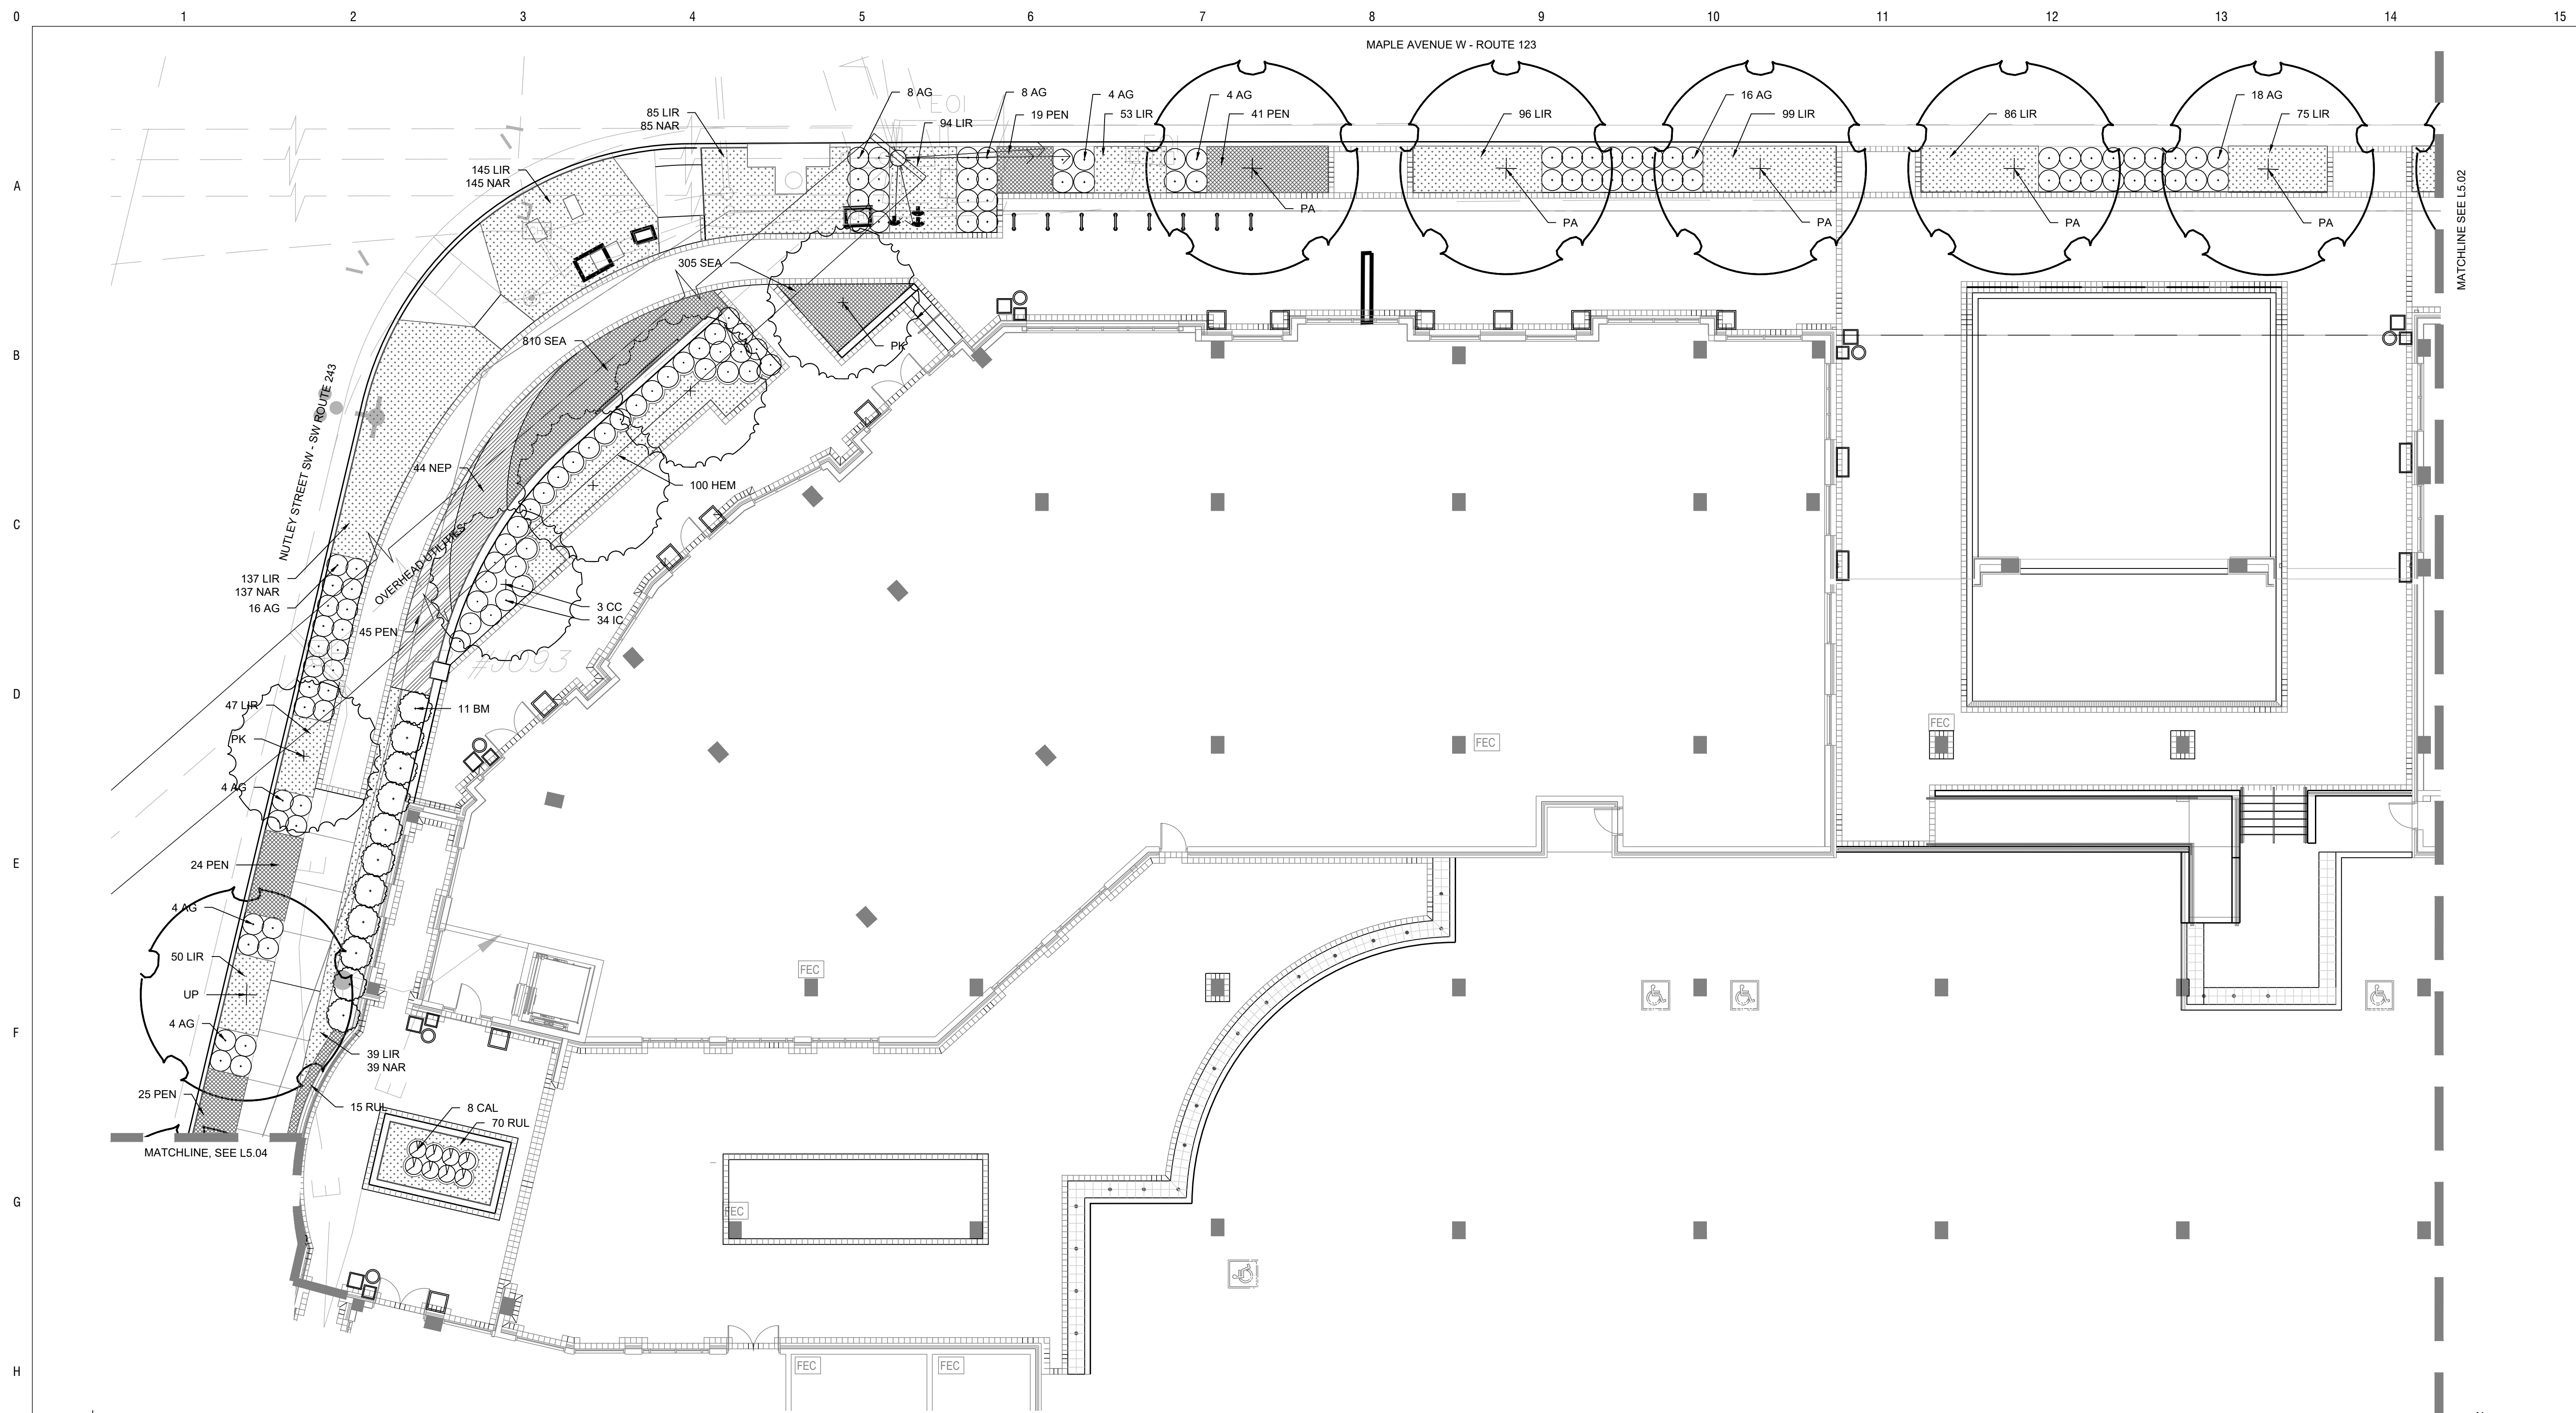

1 PLANTING PLAN

1"=10'-0"

PLANT SCHEDULE

QTY.	KEY	BOTANICAL/COMMON NAME	SIZE	ROOT	COMMENTS	QTY.	KEY	BOTANICAL/COMMON NAME	SIZE	ROOT	COMMENTS
PERENNIALS / GROUNDCOVERS / GRASSES											
1	UP	Ulmus parviflora 'Emer II'	3.5" Cal	B&B	Central Leader	8	CAL	Calamagrostis x acutiflora 'Stricta'	#1	Cont.	
		Allee Elm			Full Crown			Feather Reed Grass			
FLOWERING TREES											
3	CC	Cercis canadensis	10' Ht.	B&B	Multi Stem, 3-5 canes, Matched	1004	LIR	Liriope muscari 'Royal Purple'	#1	Cont.	12" O.C.
		Eastern Redbud						Lilyturf			
5	PA	Platanus x Acerifolia 'Morton Circle'	3.5" Cal	B&B	Central Leader	406	NAR	Narcissus 'Marieke'	DN1	Bulb	12" O.C.
		Exclamation Planetree			Full Canopy, 6' Branching HT.			Daffodil			
2	PK	Prunus serrulate 'Kwanza'	3.5" Cal	B&B	Central Leader	154	PEN	Pennisetum alopecuroides 'Hameln'	#1	Cont.	18" O.C.
		'Kwanzan' Cherry			Full Canopy, 6' Branching HT.			Dwarf Fountain Grass			
SHRUBS											
86	AG	Abelia x grandiflora 'Little Richard'	#5	Cont.	24" Spd.	100	HEM	Hemerocallis 'Stella D'Oro'	#1	Cont.	15" O.C.
		Little Richard Abelia						Stella D'Oro Daylily			
11	BM	Buxus microphylla var. koreana	#7	Cont.	18"-24" Spd.	85	RUL	Rudbeckia 'Fulgida "little Goldstar"	#1	Cont.	12" O.C.
		Korean Boxwood						Dwarf Black Eyed Susan			
34	IC	Ilex crenata 'Heller'	#5	Cont.	18"-24" Spd.	1115	SEA	ANNUALS			
		Helleri holly						Seasonal colour	#6	Pot	6" O.C.
								Feather Reed Grass			

MAPLE AVENUE MAC ZONE REQUIREMENTS

THE LANDSCAPE SHOWN MEETS THE REQUIREMENTS OF SEC. 18-95-12 OF THE TOWN OF VIENNA MAC COMMERCIAL ZONE REGULATIONS INCLUDING THE FOLLOWING CONSIDERATIONS:

- INTERIOR PARKING LOT ISLANDS
- PERIMETER LANDSCAPING
- STREET TREES

PROPERTY LINE