


444 Maple
 Town of Vienna, Virginia

PLANT SCHEDULE

QTY.	KEY	BOTANICAL/COMMON NAME	SIZE	ROOT	COMMENTS
FLOWERING TREES					
1	PA	Platanus x Acerifolia 'Morton Circle' Exclamation Planetree	3.5" Cal	B&B	Central Leader Full Canopy, 6' Branching HT.
SHRUBS					
23	AG	Abelia x grandiflora 'Little Richard' Little Richard Abelia	#5	Cont.	24" Spd.
52	PL	Prunus laurocerasus 'Schipkaensis' Skip Laurel	#7	Cont.	36" Ht.
PERENNIALS / GROUNDCOVERS / GRASSES					
50	HEM	Hemerocallis 'Stella D'oro' Stella D'oro Daylily	#1	Cont.	18" O.C.
881	LIR	Liriope muscari 'Royal Purple' Lilyturf	#1	Cont.	12" O.C.

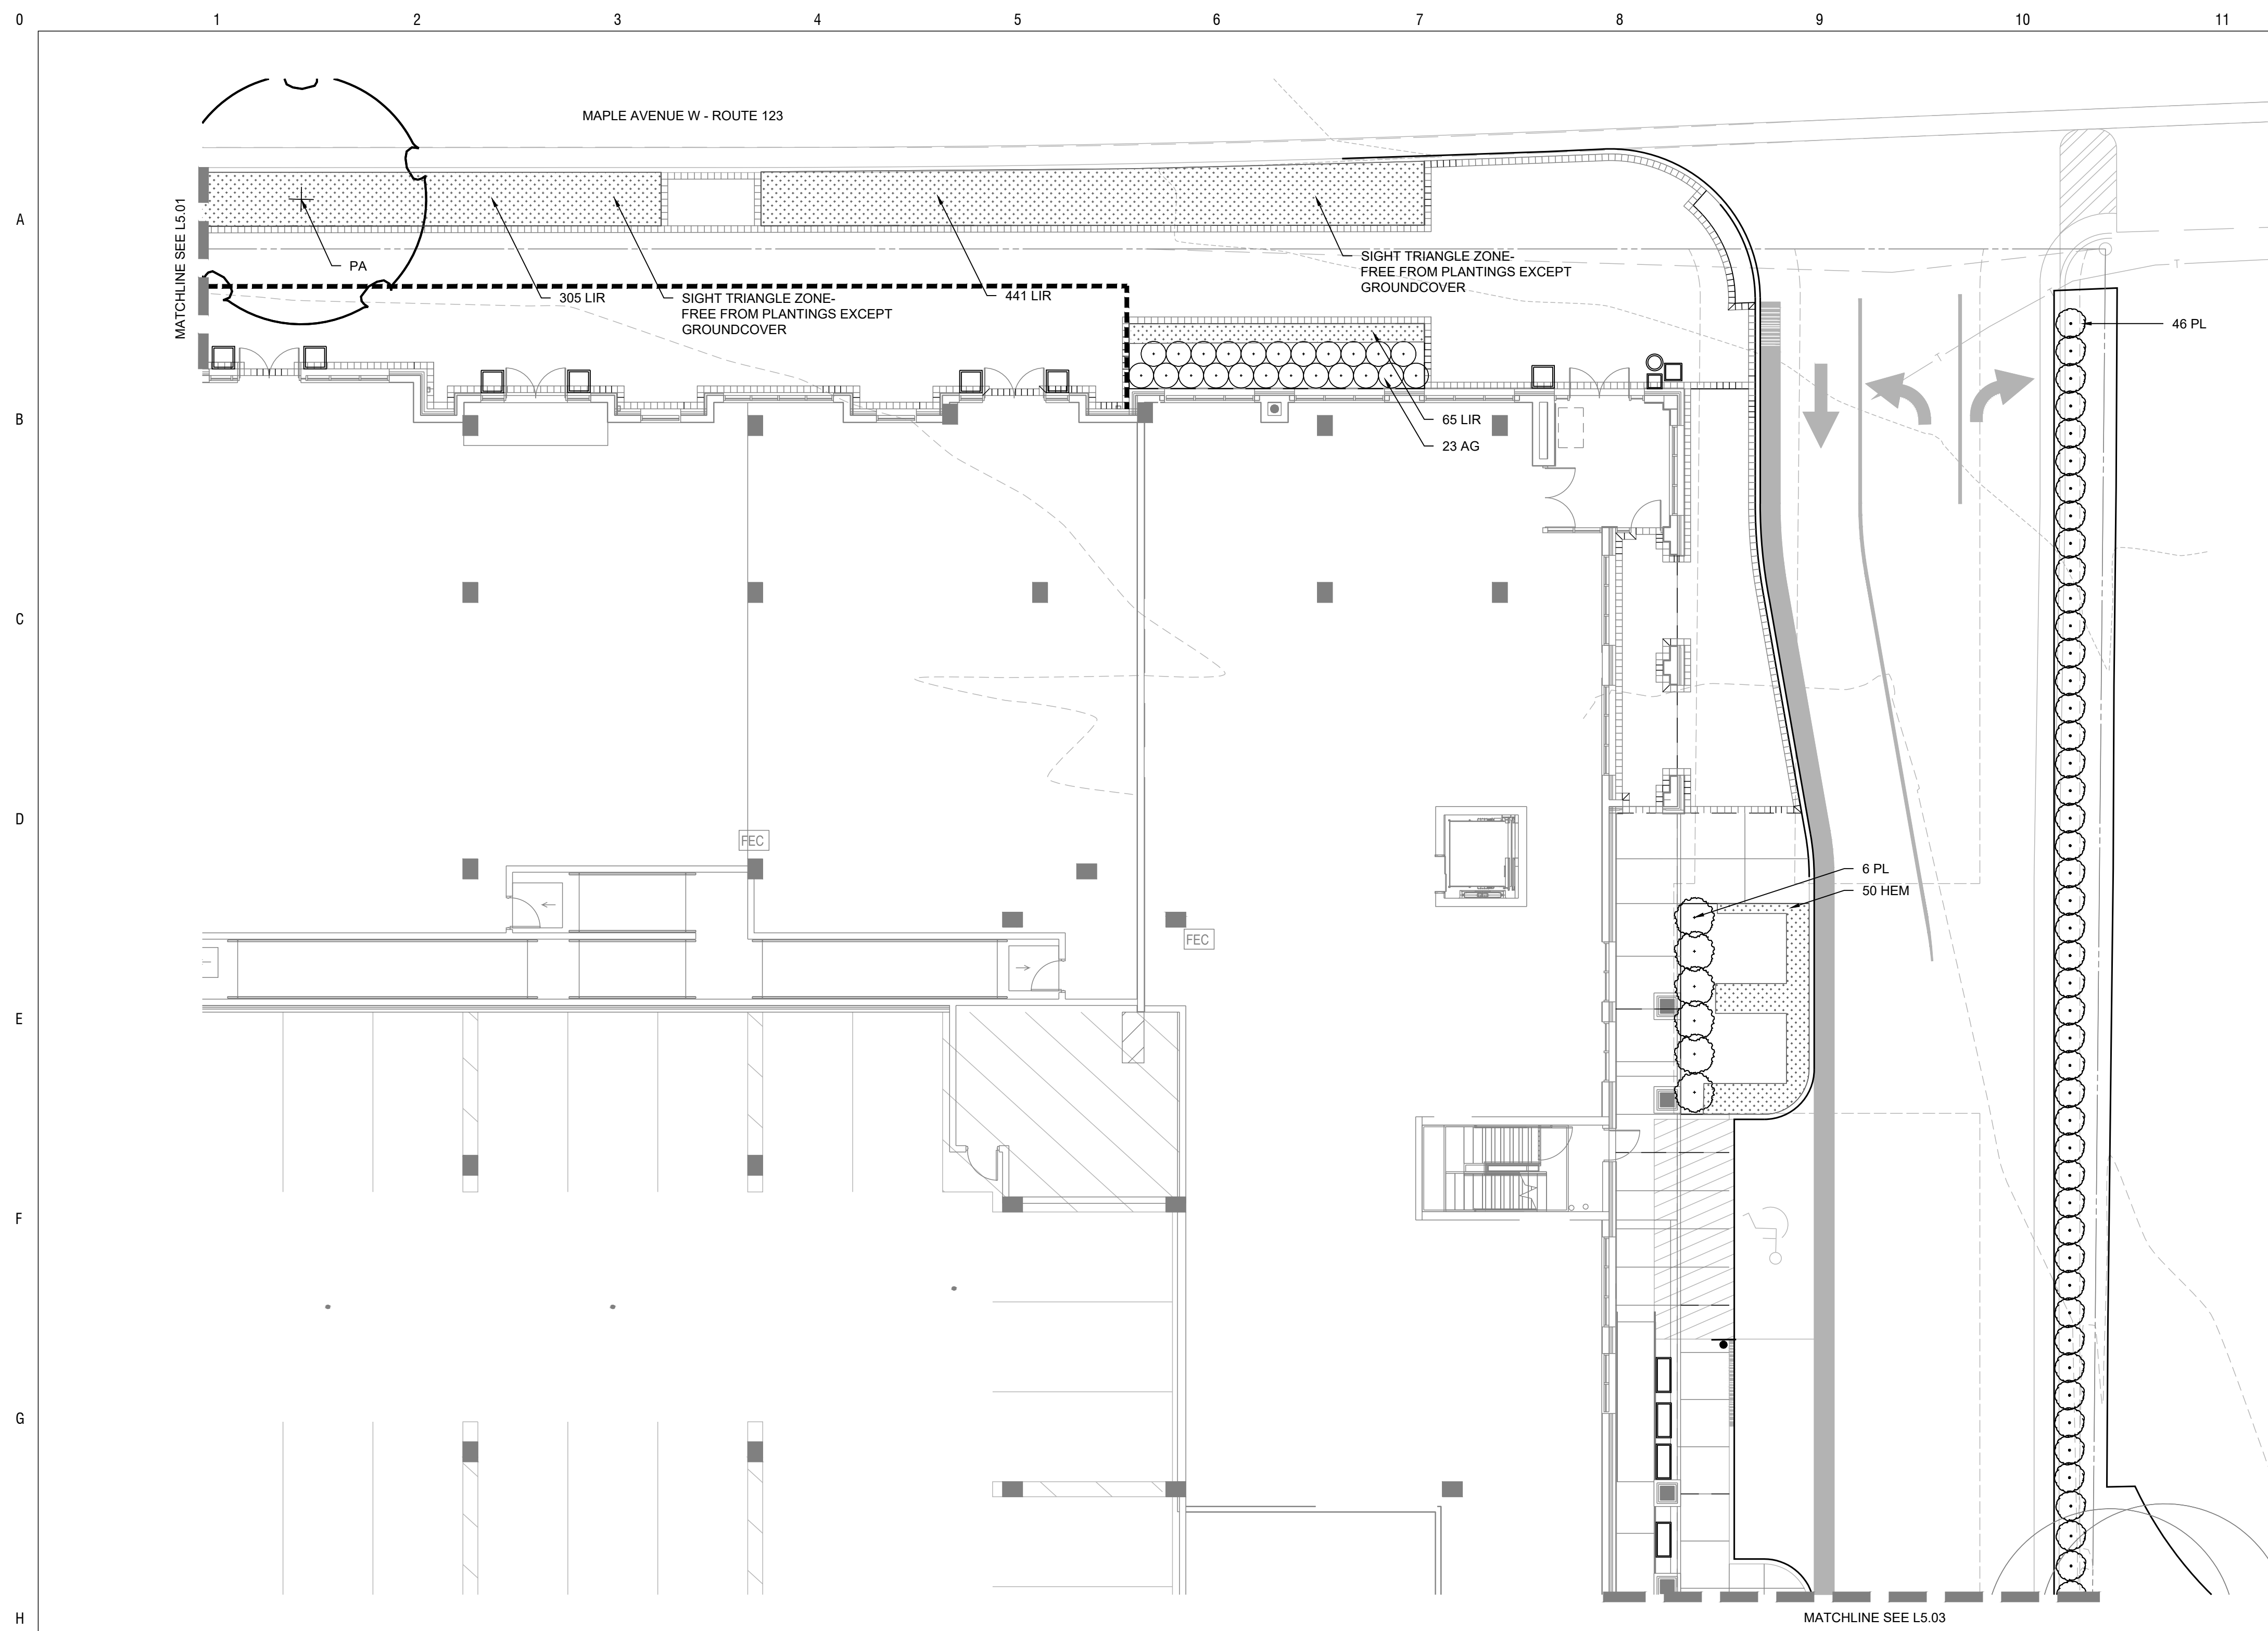

1 PLANTING PLAN
 1"=10'-0"

MAPLE AVENUE MAC ZONE REQUIREMENTS
 THE LANDSCAPE SHOWN MEETS THE REQUIREMENTS OF SEC. 18-95-12 OF THE TOWN OF VIENNA MAC COMMERCIAL ZONE REGULATIONS INCLUDING THE FOLLOWING CONSIDERATIONS:
 • INTERIOR PARKING LOT ISLANDS
 • PERIMETER LANDSCAPING
 • STREET TREES

Owner
 Hekman & Co., Inc.
 505 Main Street, P.O. Box 667
 Hackensack, NJ, 07602
 1.201.487.1500

Architect
 KTG
 8609 Westwood Center Dr #600
 Tysons, VA 22182
 1.703.245.1090

Civil Engineer
 Walter L. Phillips
 207 PARK AVENUE
 Falls Church, VA 22046
 1.703.532.6163

SEAL

ISSUED FOR	DATE
1 Preliminary Application for MAC Zone Designation	12/06/17
2 Preliminary Application for MAC Zone Designation	02/15/18
3 Preliminary Application for MAC Zone Designation	04/11/18
4 Preliminary Application for MAC Zone Designation	04/11/18
5 Preliminary Application for MAC Zone Designation	06/25/18
6 Work Session	10/04/18
7 Preliminary Application for MAC Zone Designation	10/29/18
8 Preliminary Application for MAC Zone Designation	04/29/20

PROJECT NO. 17041 SCALE: As Shown
 DRAWN BY: BB,RJ, BH REVIEWED BY: MR

LS-5.02
 PLANTING PLAN