



**MASTER PLANT SCHEDULE**

QTY.	KEY	BOTANICAL/COMMON NAME	SIZE	ROOT	COMMENTS
<b>SHADE TREES</b>					
5	AB	Acer rubrum 'Bowhall' Bowhall Maple	3" Cal.	B&B	Central Leader Full Crown
<b>FLOWERING TREES</b>					
4	LI	Lagerstroemia indica 'Apalachee' Crape Myrtle	8' Ht.	B&B	Multi-Stem, 3-5 canes Matched Specimens
3	HP	Hydrangea panniculata 'Pee Gee' Pee Gee Hydrangea	6' Ht.	B&B	Tree Form, Standard Matched Specimens
<b>SHRUBS</b>					
21	AZ	Azalea 'Tradition' Tradition Azalea	#5	Cont.	24" Spd. Full, Matched
18	AG	Azalea 'Gumpo White' Dwarf White Azalea	#5	Cont.	18" Spd. Full, Matched
73	BM	Buxus microphylla var. japonica 'Winter Gem' Winter Gem Boxwood	24" Spd.	B&B	Full, Matched
15	HM	Hydrangea macrophylla Winter Gem Boxwood	#5	Cont.	18" Spd. Full, Matched
26	HQ	Hydrangea quercifolia 'Sike's Dwarf' Dwarf Oakleaf Hydrangea	#3	Cont.	18" Spd. Full, Matched
18	DG	Deutzia x 'Yuki Cherry Blossom' Cherry Blossom Deutzia	#3	Cont.	18" Spd. Full, Matched
<b>PERENNIALS / GROUNDCOVERS / GRASSES</b>					
20	HEL	Helleborus 'Penny's Pink' Lenten Rose	#2	Cont.	24" O.C.
16	HOS	Hosta x 'First Frost' Hosta	#1	Cont.	18" O.C.
32	HAK	Hakonechloa macra 'Aureola' Japanese Forest Grass	#1	Cont.	12" O.C.
8	CHE	Chelone glabra White Turtlehead	#1	Cont.	18" O.C.
50	HEU	Heuchera x micrantha 'Palace Purple' Coral Bells	#1	Cont.	15" O.C.

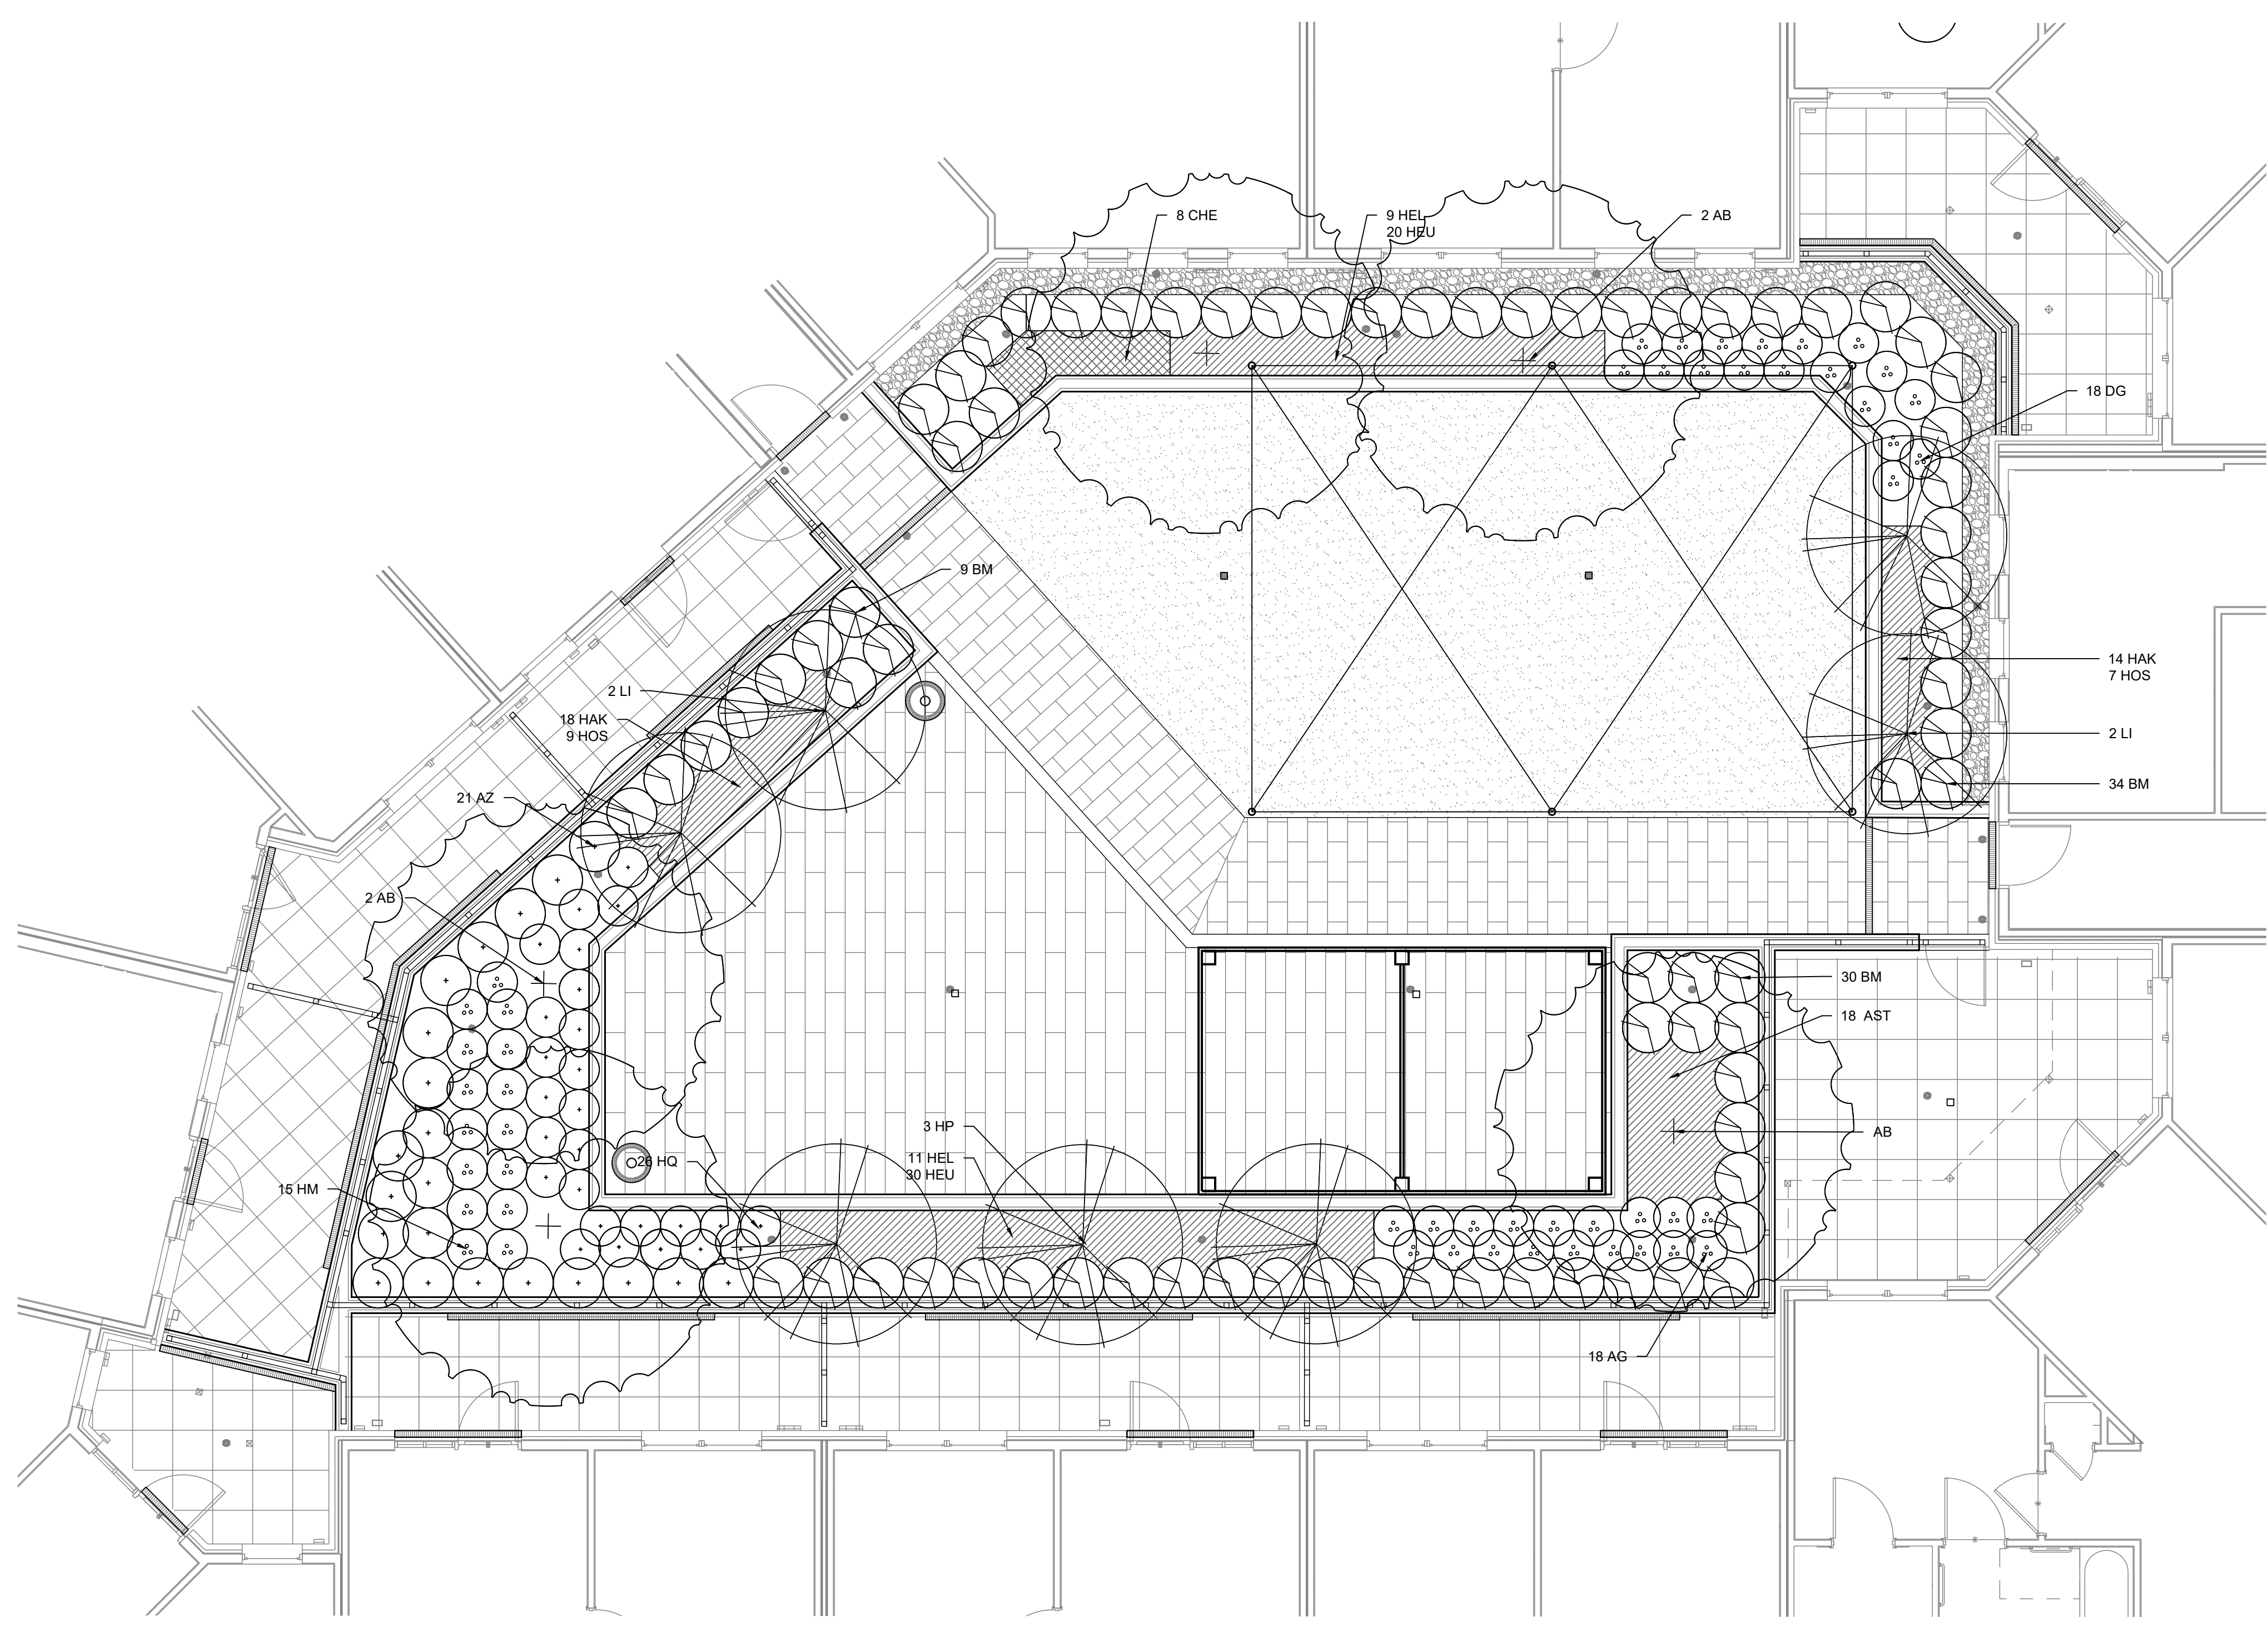

**1 PLANTING PLAN - COURTYARD WEST**  
 3/16"=1'-0"

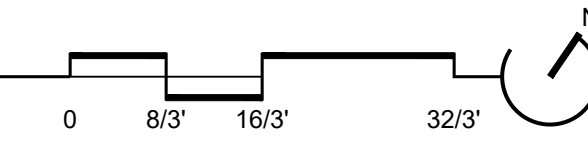

**MAPLE AVENUE MAC ZONE REQUIREMENTS**  
 THE LANDSCAPE SHOWN MEETS THE REQUIREMENTS OF SEC. 18-95-12 OF THE TOWN OF VIENNA MAC COMMERCIAL ZONE REGULATIONS INCLUDING THE FOLLOWING CONSIDERATIONS:  
 • INTERIOR PARKING LOT ISLANDS  
 • PERIMETER LANDSCAPING  
 • STREET TREES

Owner  
 Heikeman & Co., Inc.  
 505 Main Street, P.O. Box 667  
 Hackensack, NJ, 07602  
 1.201.487.1500

Architect  
 KTG  
 8609 Westwood Center Dr #600  
 Tysons, VA 22182  
 1.703.245.1090

Civil Engineer  
 Walter L. Phillips  
 207 PARK AVENUE  
 Falls Church, VA 22046  
 1.703.532.6163

SEAL

ISSUED FOR	DATE
Preliminary Application for MAC Zone Designation	12/06/17
Preliminary Application for MAC Zone Designation	02/15/18
Preliminary Application for MAC Zone Designation	04/11/18
Preliminary Application for MAC Zone Designation	04/11/18
Preliminary Application for MAC Zone Designation	06/25/18
Work Session	10/04/18
Preliminary Application for MAC Zone Designation	10/29/18
Preliminary Application for MAC Zone Designation	04/29/20

PROJECT NO.  
17041

SCALE:  
As Shown

DRAWN BY:  
BB,RJ, BH

REVIEWED BY:  
MR