


Owner
 Heikman & Co., Inc.
 505 Main Street, P.O. Box 667
 Hackensack, NJ, 07602
 1.201.487.1500

Architect
 KTG
 8609 Westwood Center Dr #600
 Tysons, VA 22182
 1.703.245.1090

Civil Engineer
 Walter L. Phillips
 207 PARK AVENUE
 Falls Church, VA 22046
 1.703.532.6163

SEAL

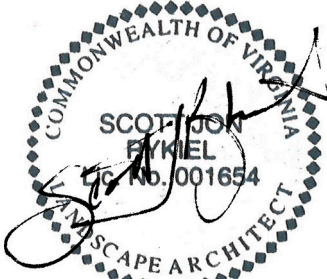

ISSUED FOR	DATE
1 50% DD	10/08/19
2 DESIGN DEVELOPMENT	11/22/19
3 50% CD	01/06/20
PROGRESS SET	03/05/20
4 PERMIT SET	05/08/20

PROJECT NO. 17041 SCALE: As Shown


DRAWN BY: BB, RJ, BH REVIEWED BY: MR

L-5.07
 PLANTER POT
 PLANTING PLAN

PLANT LIST

QTY.	KEY	BOTANICAL / COMMON NAME	SIZE	ROOT	COMMENT
SHRUBS					
45	BM	Buxus x 'Green Mound' Green Mound Boxwood	#7	Cont.	20" Spd.
22	BG	Buxus x 'Green Mountain' Green Mountain Boxwood	#7	Cont.	30" Ht. Full, Matched
ANNUALS / PERENNIALS / GRASSES					
12	ASP	Asparagus densiflorus 'Myers' Foxtail asparagus fern	6"	Pot	Full
20	ANG	Angelonia angustifolia 'Serena Lavender' / Angelonia 'Serena Lavender'	6"	Pot	-
16	BEG	Begonia 'Dragon Wing Red' Begonia	6"	Pot	Full
56	CAL	Calibrachoa 'Kaboom Pink' / Million Bells	6"	Pot	-
12	CLD	Caladium 'Kathleen' / Kathleen Caladium	6"	Pot	Full
112	COL	Coleus 'Saturn' Coleus	4"	Pot	Full
96	DIC	Dichondra argentea 'Silver Falls' Silver Falls Dichondra	4"	Pot	Full
4	DRA	Dracena indivisa Dracena Spikes	#1	Cont.	Full
96	HAK	Hakonechloa macra 'Aureola' / Japanese Forest Grass	SP#4	Cont.	Full
96	HED	Hedera helix 'Glacier' / Glacier Ivy	4"	Pot	Full
184	IMP	New Guinea Impatiens 'Sonic Series 'White' / White New Guinea Impatiens	4"	Pot	Full
132	IPG	Ipomoea batatas 'Margarita' / Sweet Potatoe Vine	4"	Pot	-
84	LAN	Lantana camara 'Bandana Pink' / Lantana	4"	Pot	-
40	LAW	Lantana camara 'Bandana White' / Lantana	4"	Pot	-
16	LYS	Lysimachia nummularia / Creeping Jenny	SP4	Cont.	-
4	NEP	Nephrolepis exaltata / Boston Fern	10"	Pot	Full
5	PEN	Pennisetum setaceum 'Rubrum' / Purple-leaved Fountain Grass	#3	Cont.	24" Ht.
72	PES	Petunia x hybrida / Petunia 'Sanguna Blue Vein'	4"	Pot	-
48	SCA	Scaevola hybrid 'Whirlwind Blue' / Fan Flower	4"	Pot	-

NOTES:
 1. LANDSCAPE ARCHITECT TO APPROVE ALL PROPOSED PLANTINGS.
 2. INCREASE PLANT QUANTITIES TO FILL PLANTERS (IF NEEDED). NOTIFY LANDSCAPE ARCHITECT & OWNER OF CHANGE IN QUANTITIES PRIOR TO INSTALLATION.

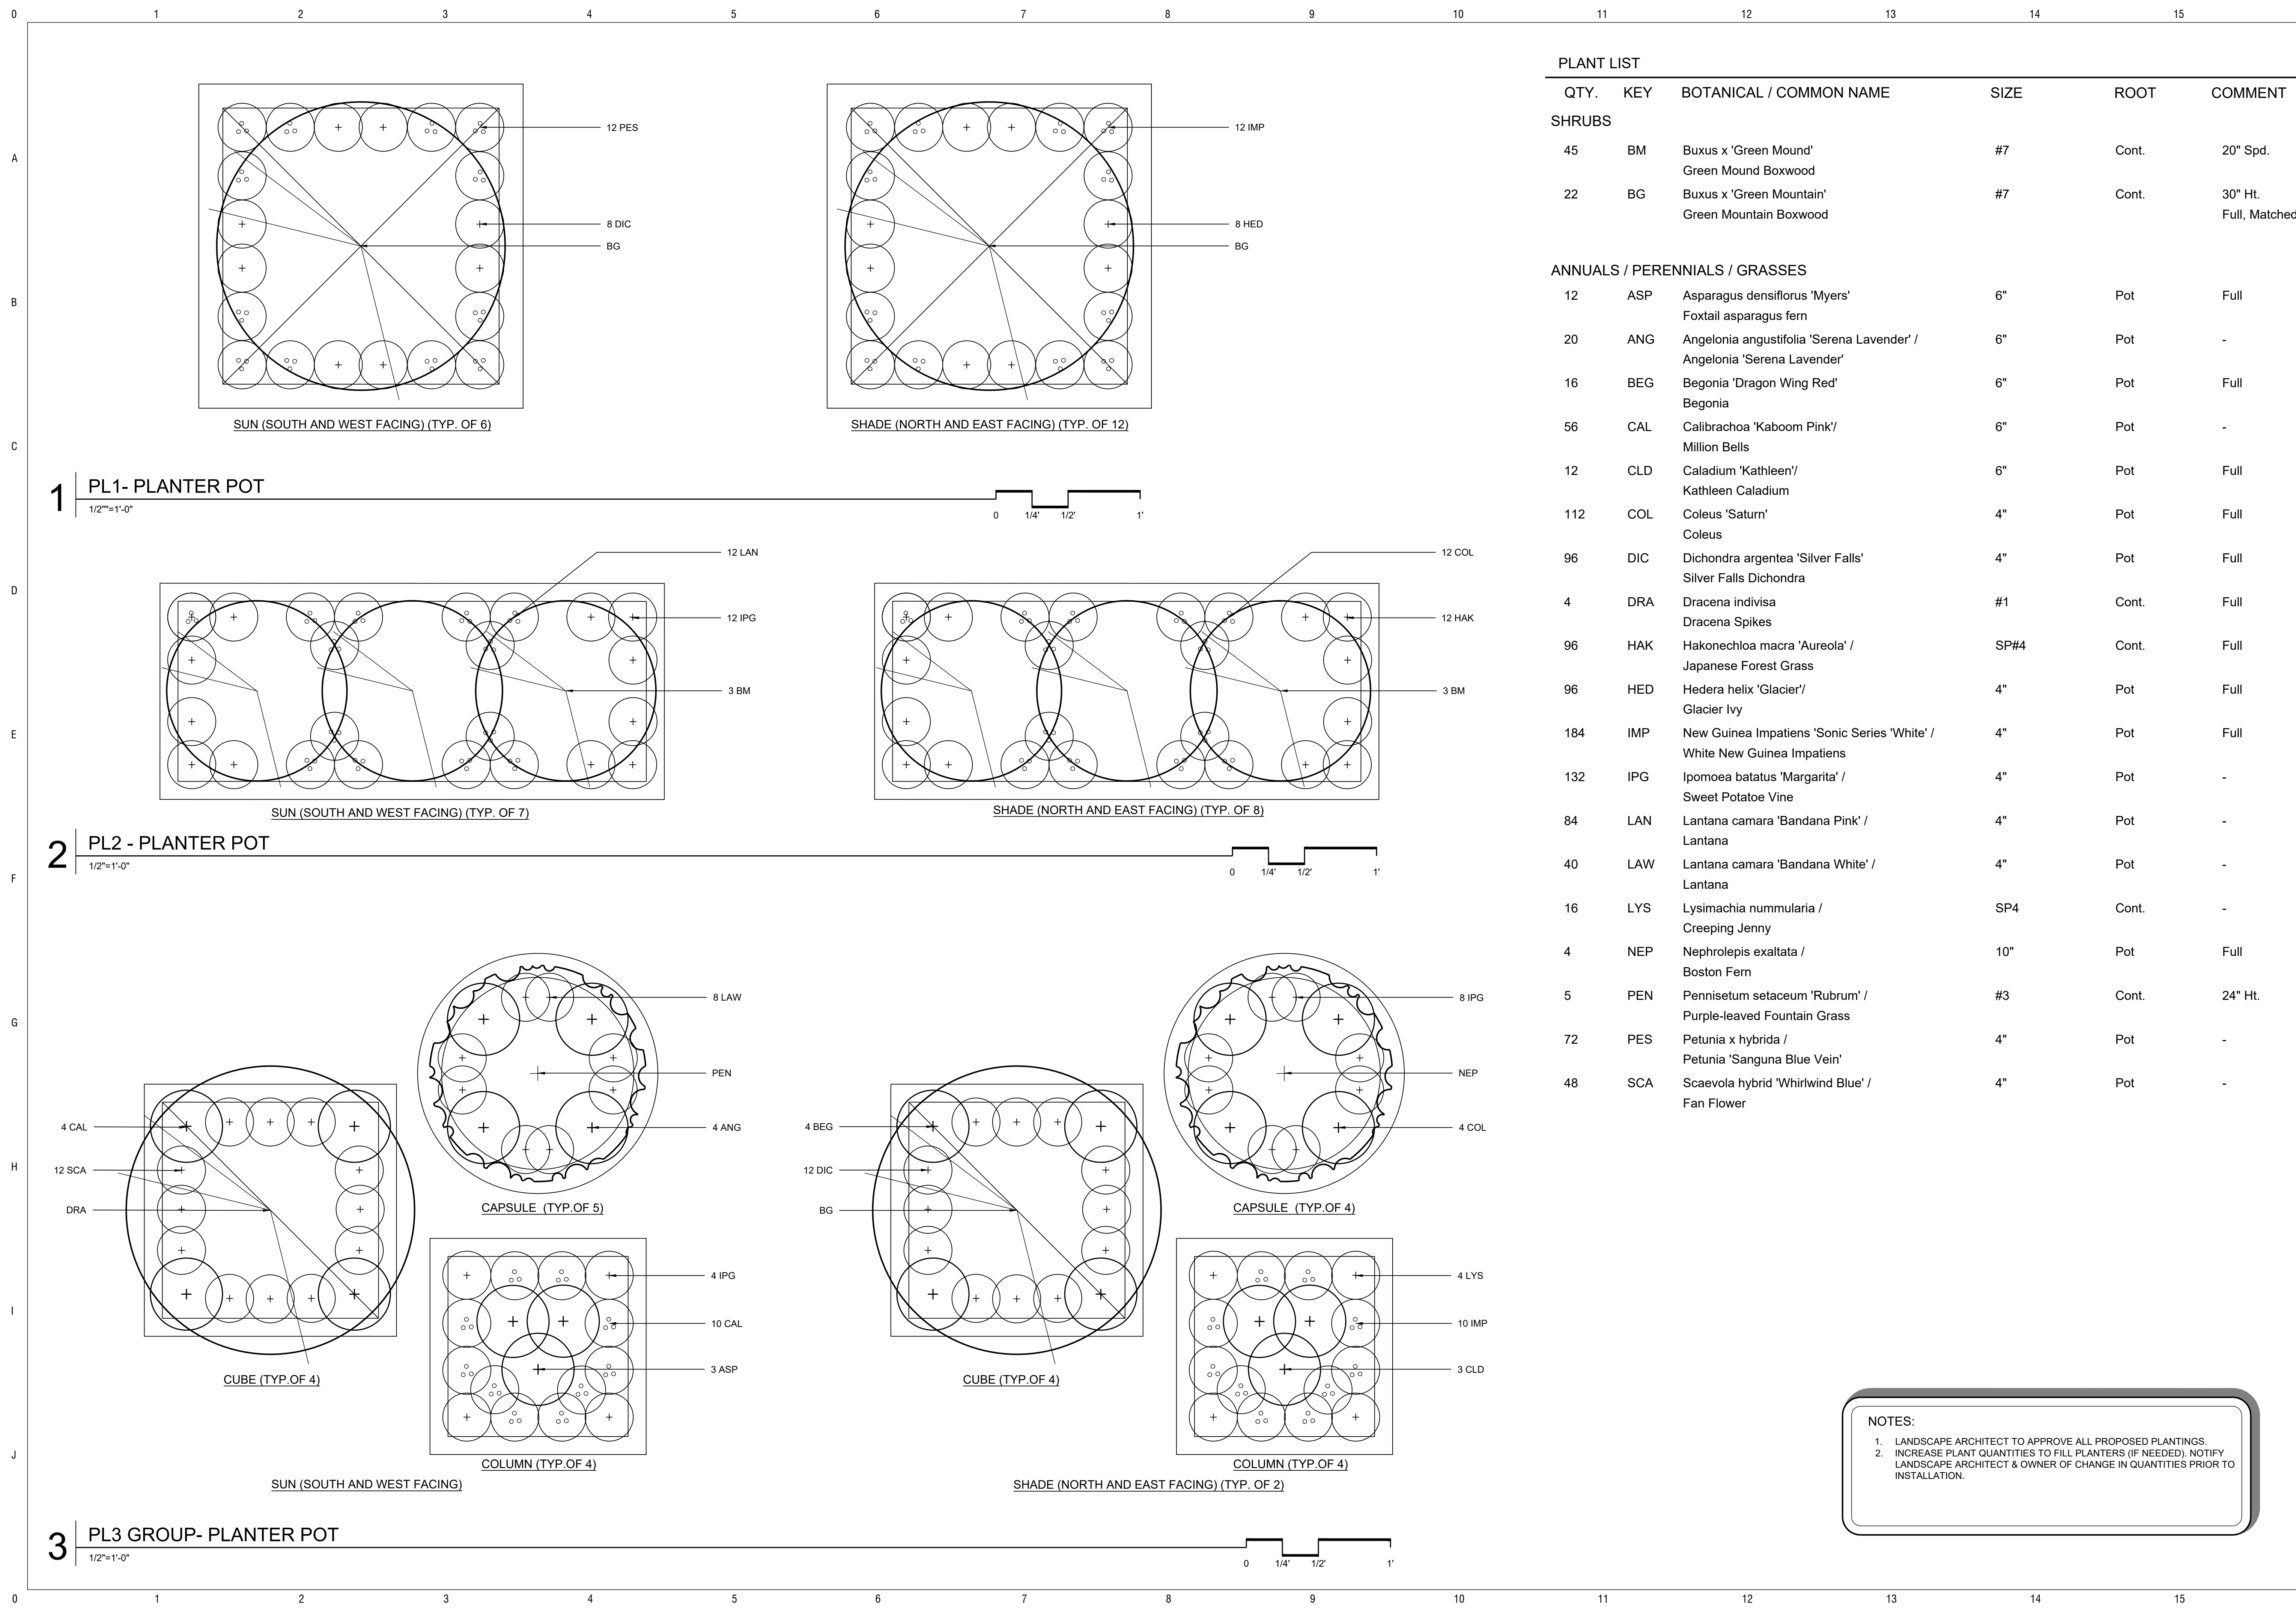

1 PL1- PLANTER POT

2 PL2 - PLANTER POT

3 PL3 GROUP- PLANTER POT