

1 - MAPLE AVENUE ELEVATION





ktgy.com













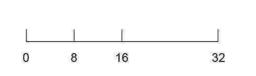



2 - CORNER ELEVATION



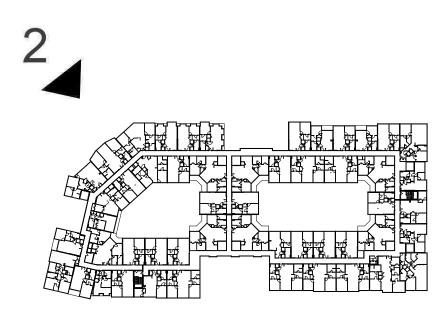











VIENNA, VA




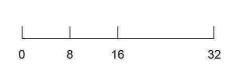



3 - NUTLEY STREET ELEVATION

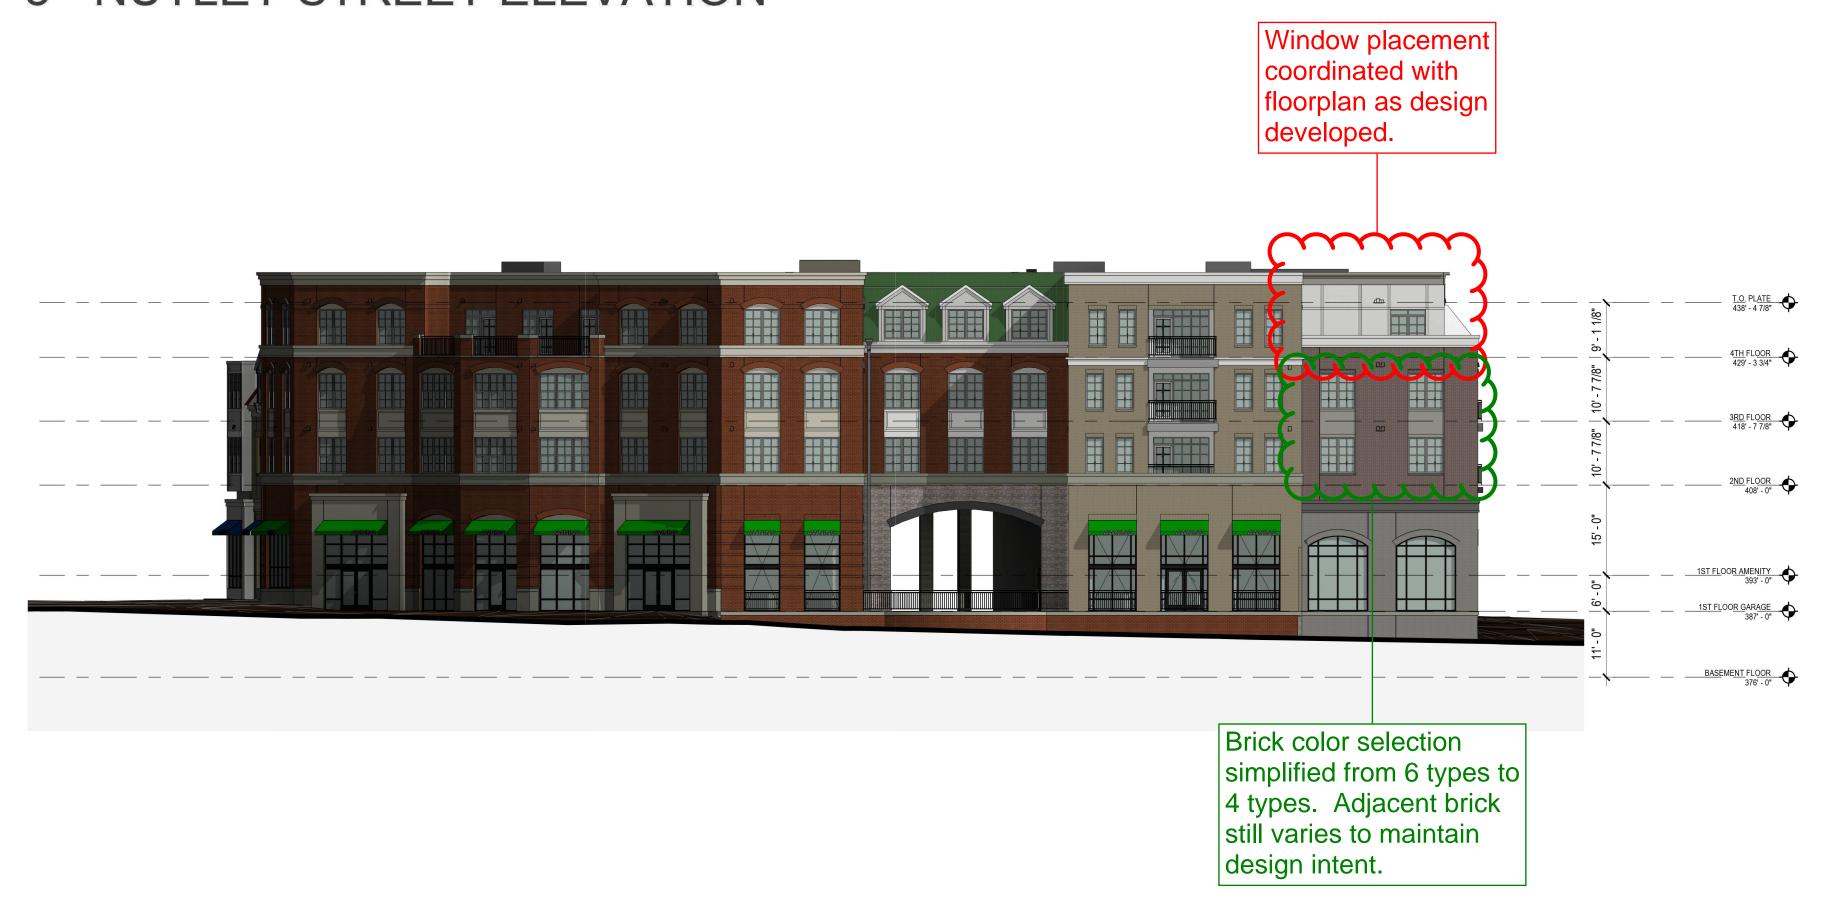

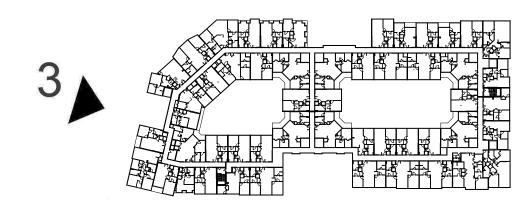








VIENNA, VA


#2014-0339



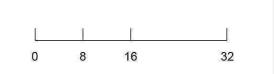



1 - REAR ELEVATION

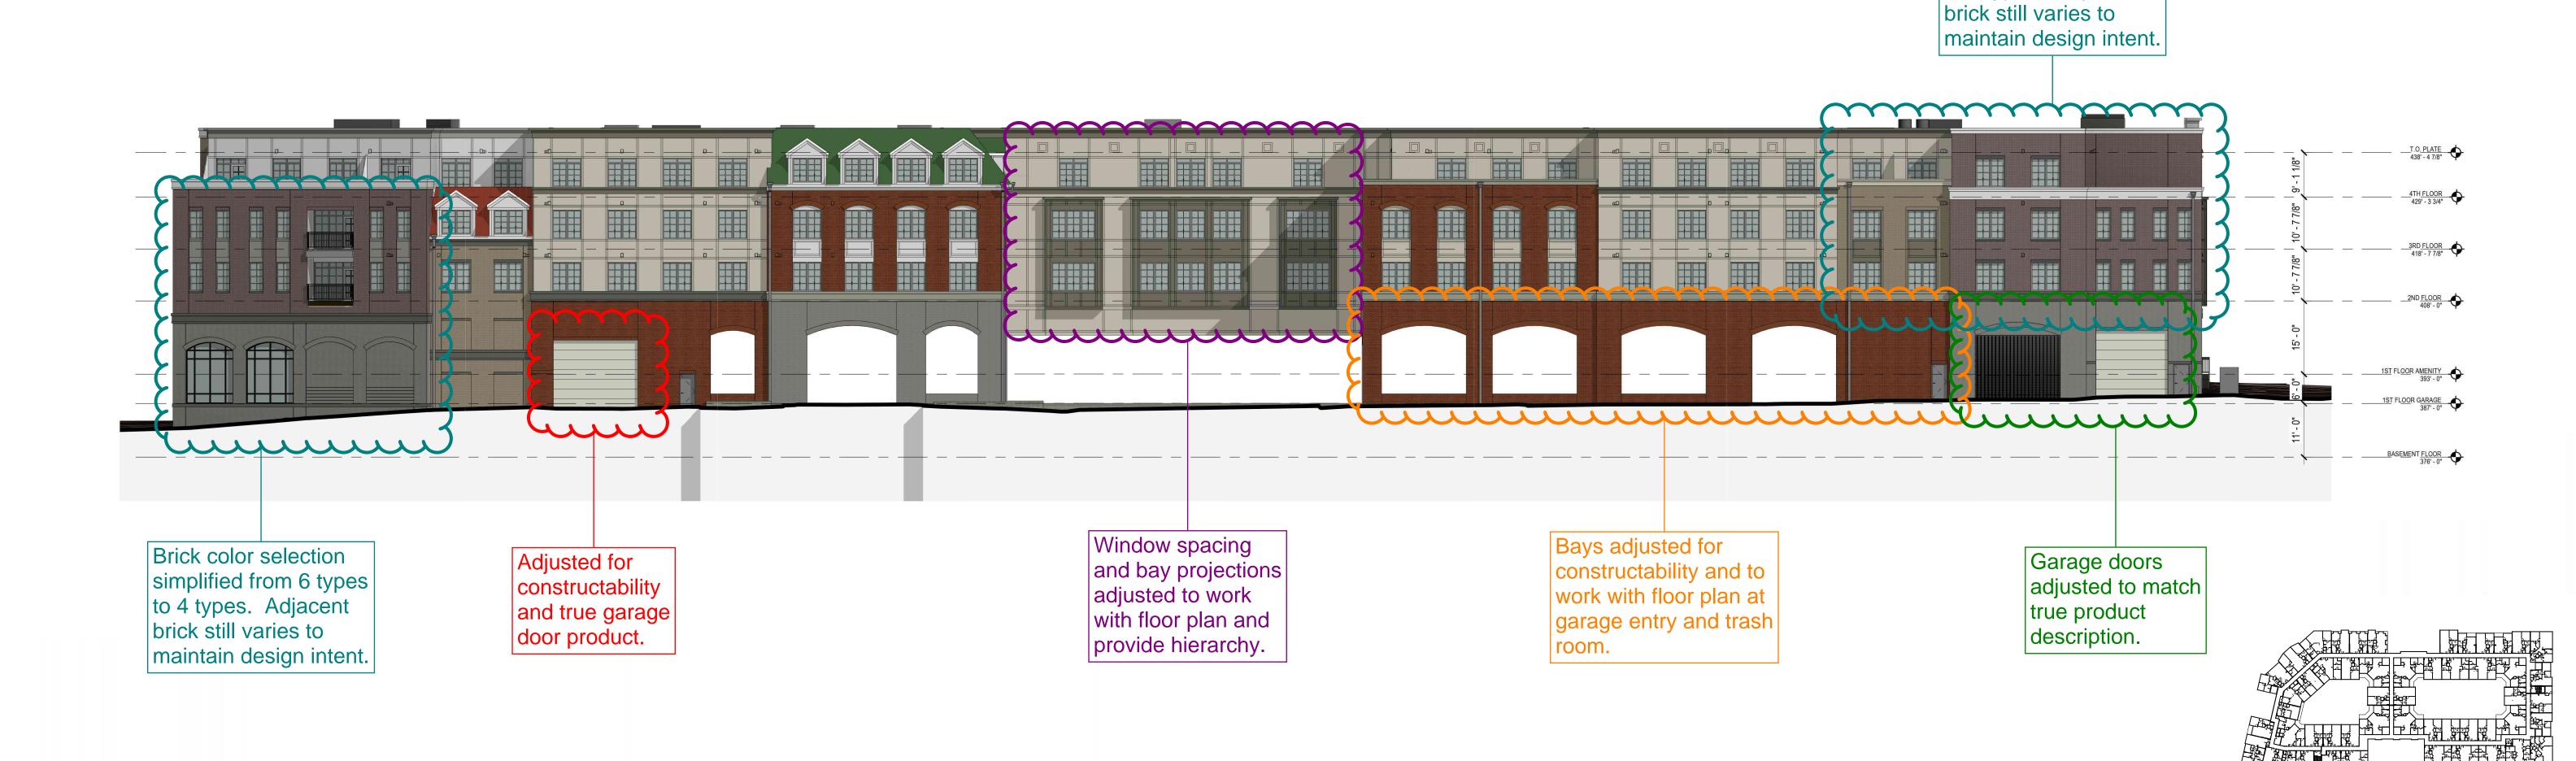




Architecture + Planning 703.992.6116

ktgy.com

HEKEMIAN since 1933



VIENNA, VA #2014-0339 BAR WORK SESSION
AUGUST 17, 2021

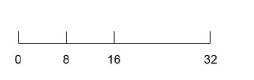

BUILDING ELEVATIONS

ELEVATIONS


Brick color selection


to 4 types. Adjacent

simplified from 6 types



2 - SIDE ELEVATION

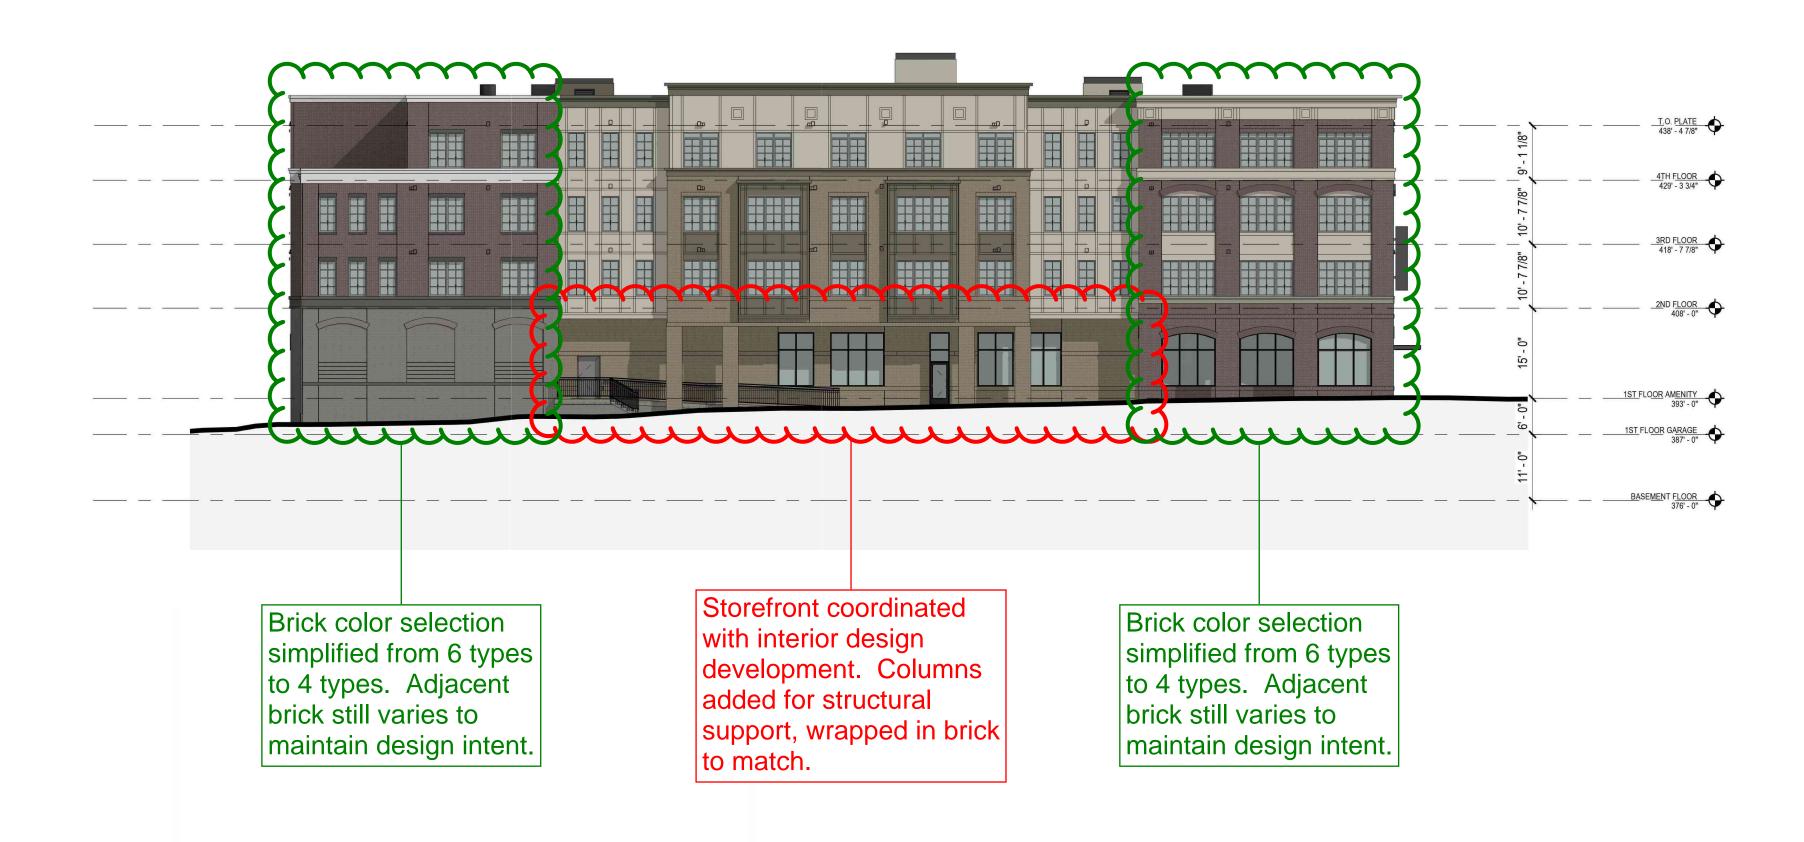

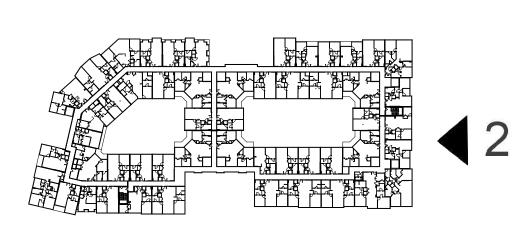







VIENNA, VA

#2014-0339



